
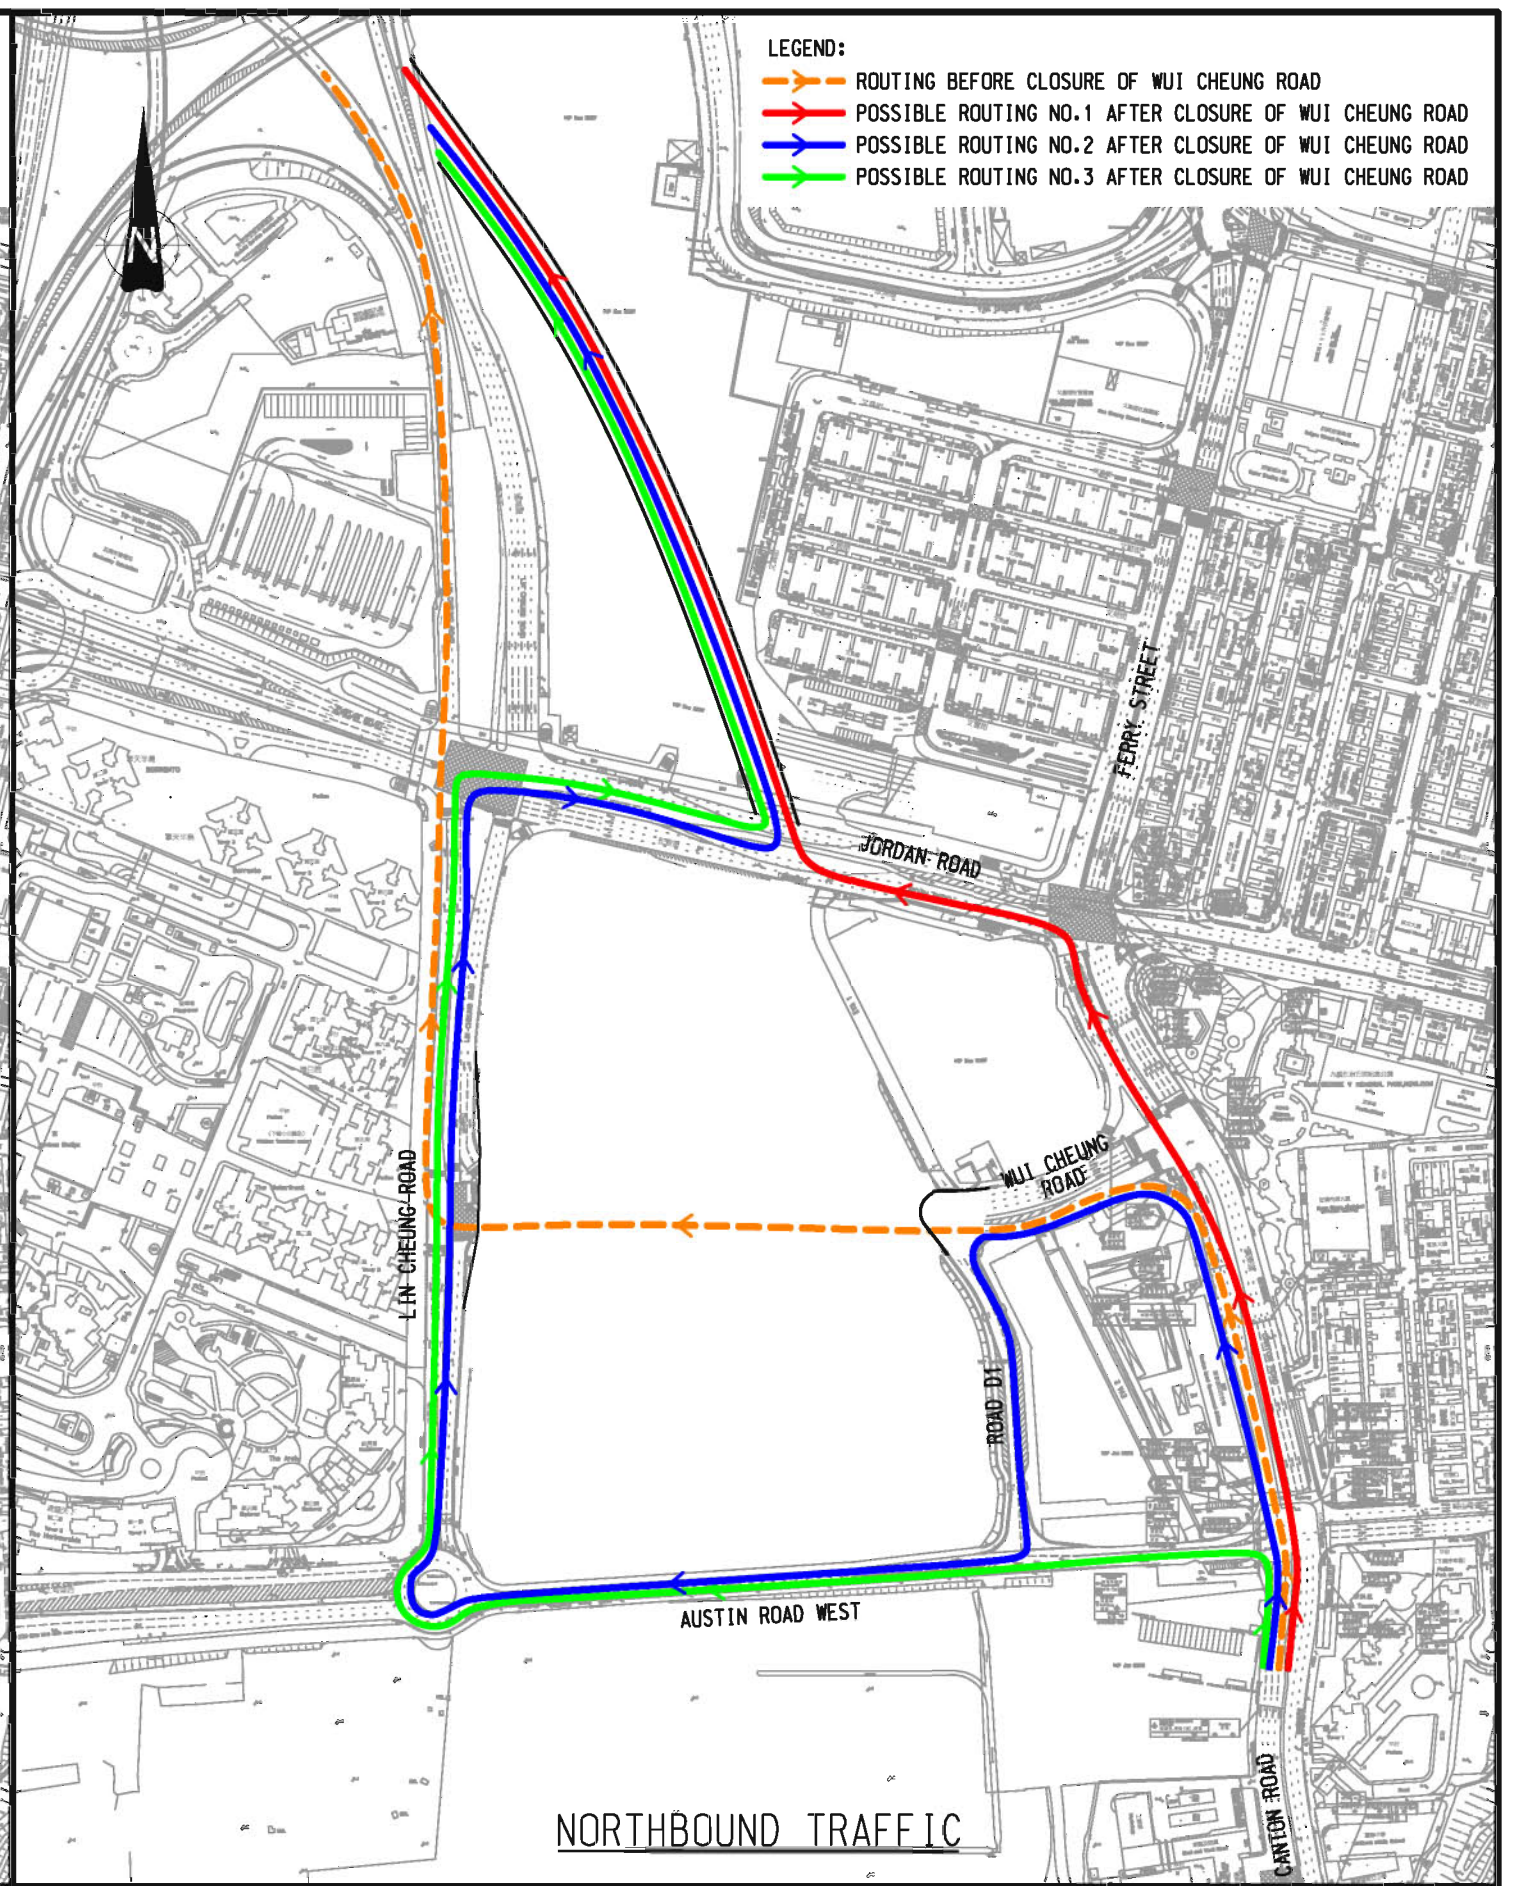


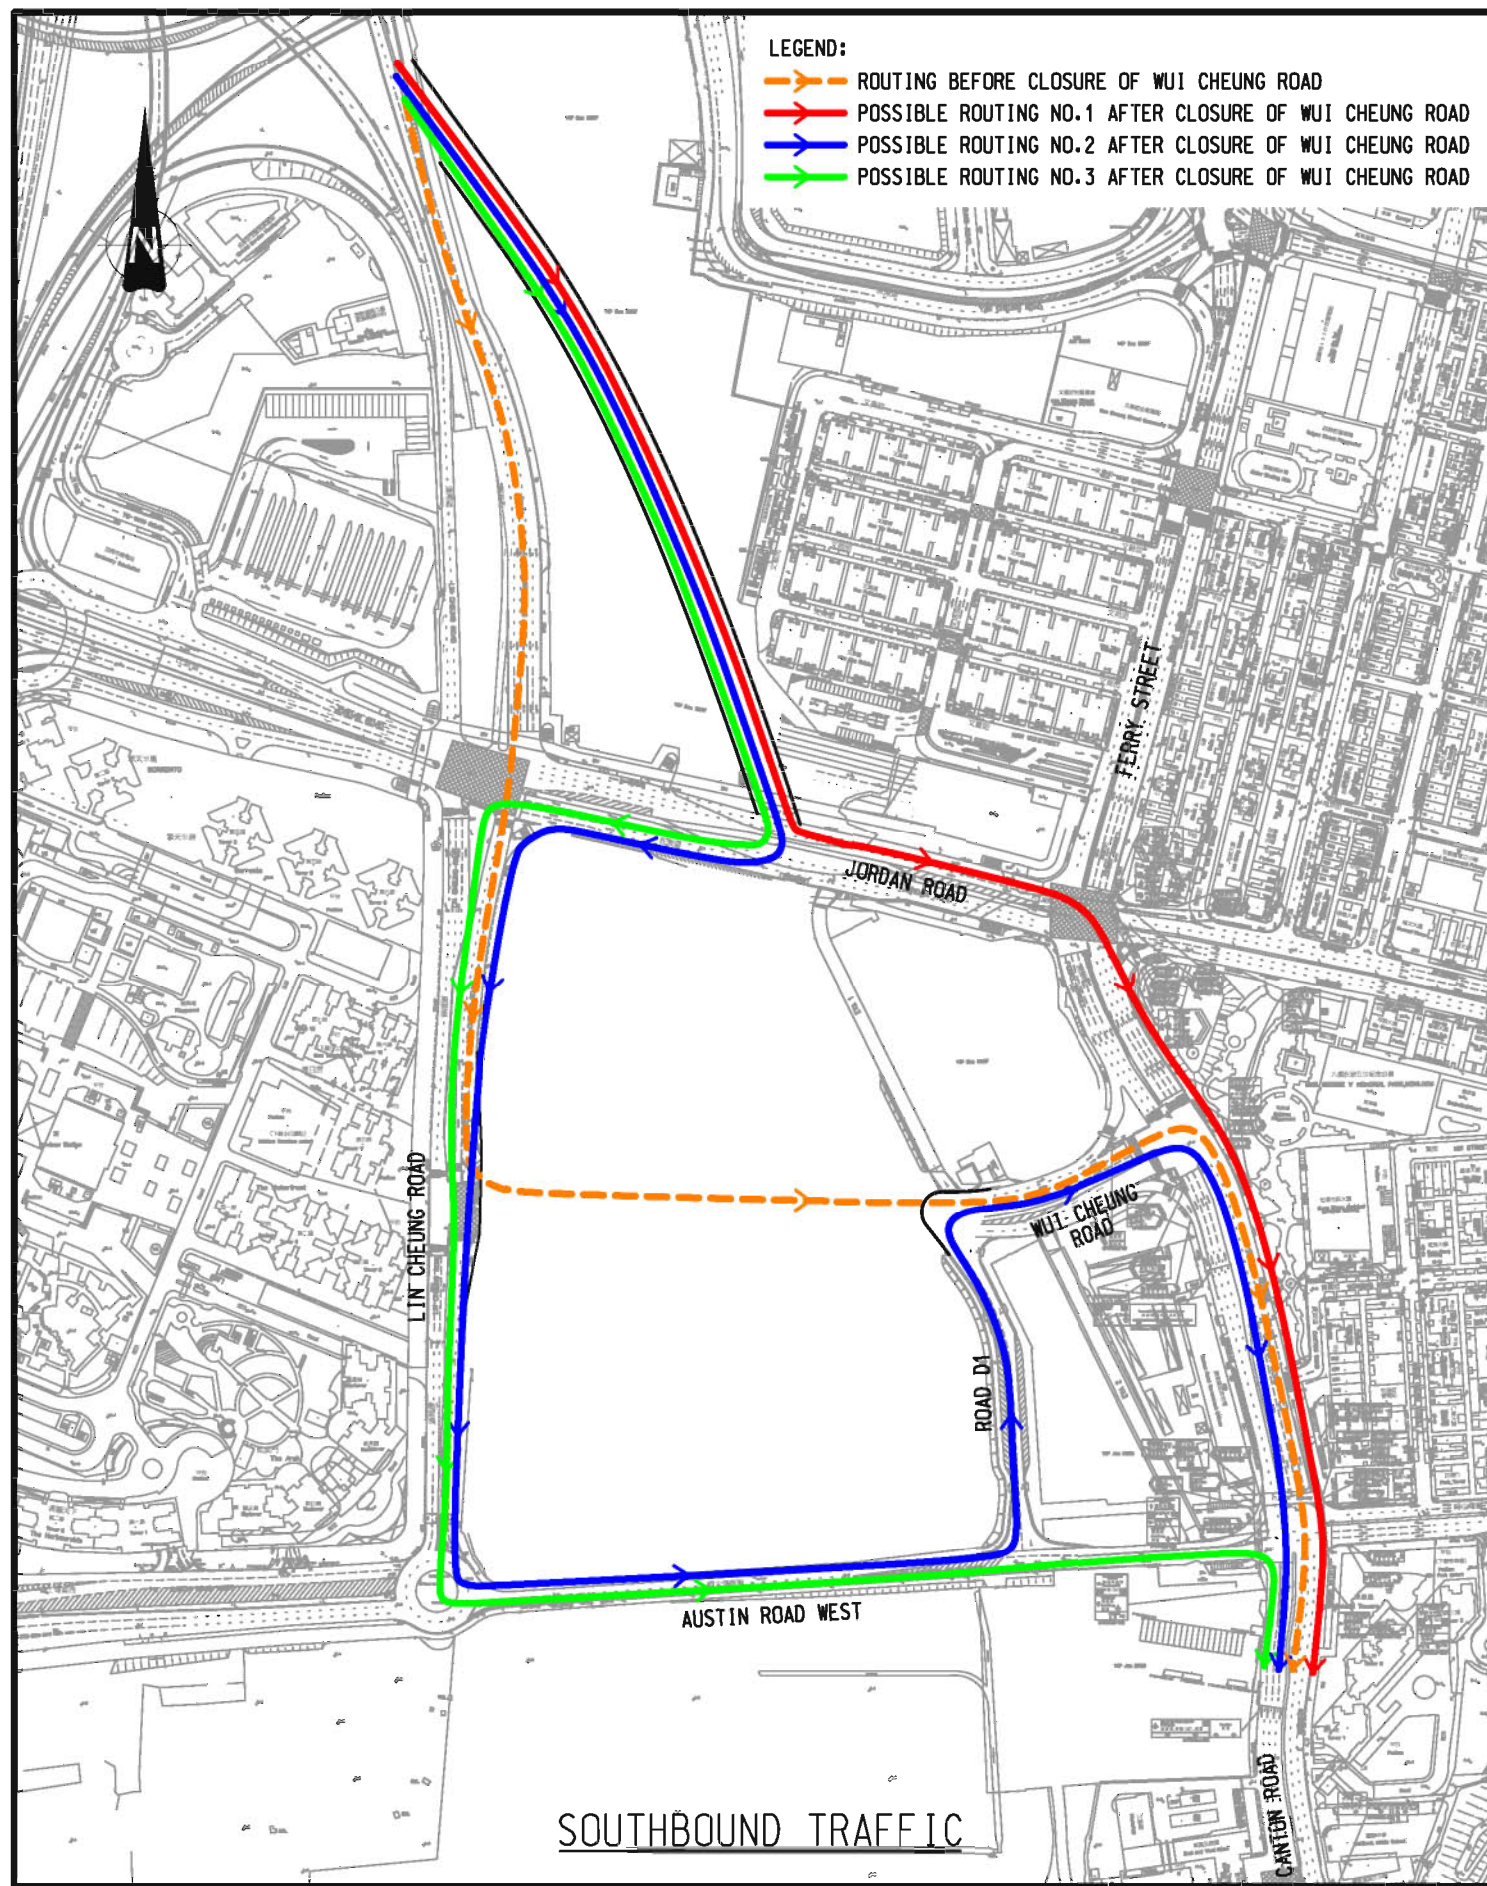


Rev.	Description	Approved	Date

AGREEMENT NO. TD 54/2008 WEST KOWLOON RECLAMATION DEVELOPMENT TRAFFIC STUDY

TESTED DIVERSION ROUTE FOR THE THROUGH TRAFFIC WITHOUT WESTERN WUI CHEUNG ROAD (IF NO NEW ROAD)

Figure No.	16.1	Rev.	-
Designed By :	HEI	Scale :	1 : 4000
Checked By :	SPC	Date :	AUG. 2009
Ref. : 27814/FR/F161.DGN/LY/26AUG09			



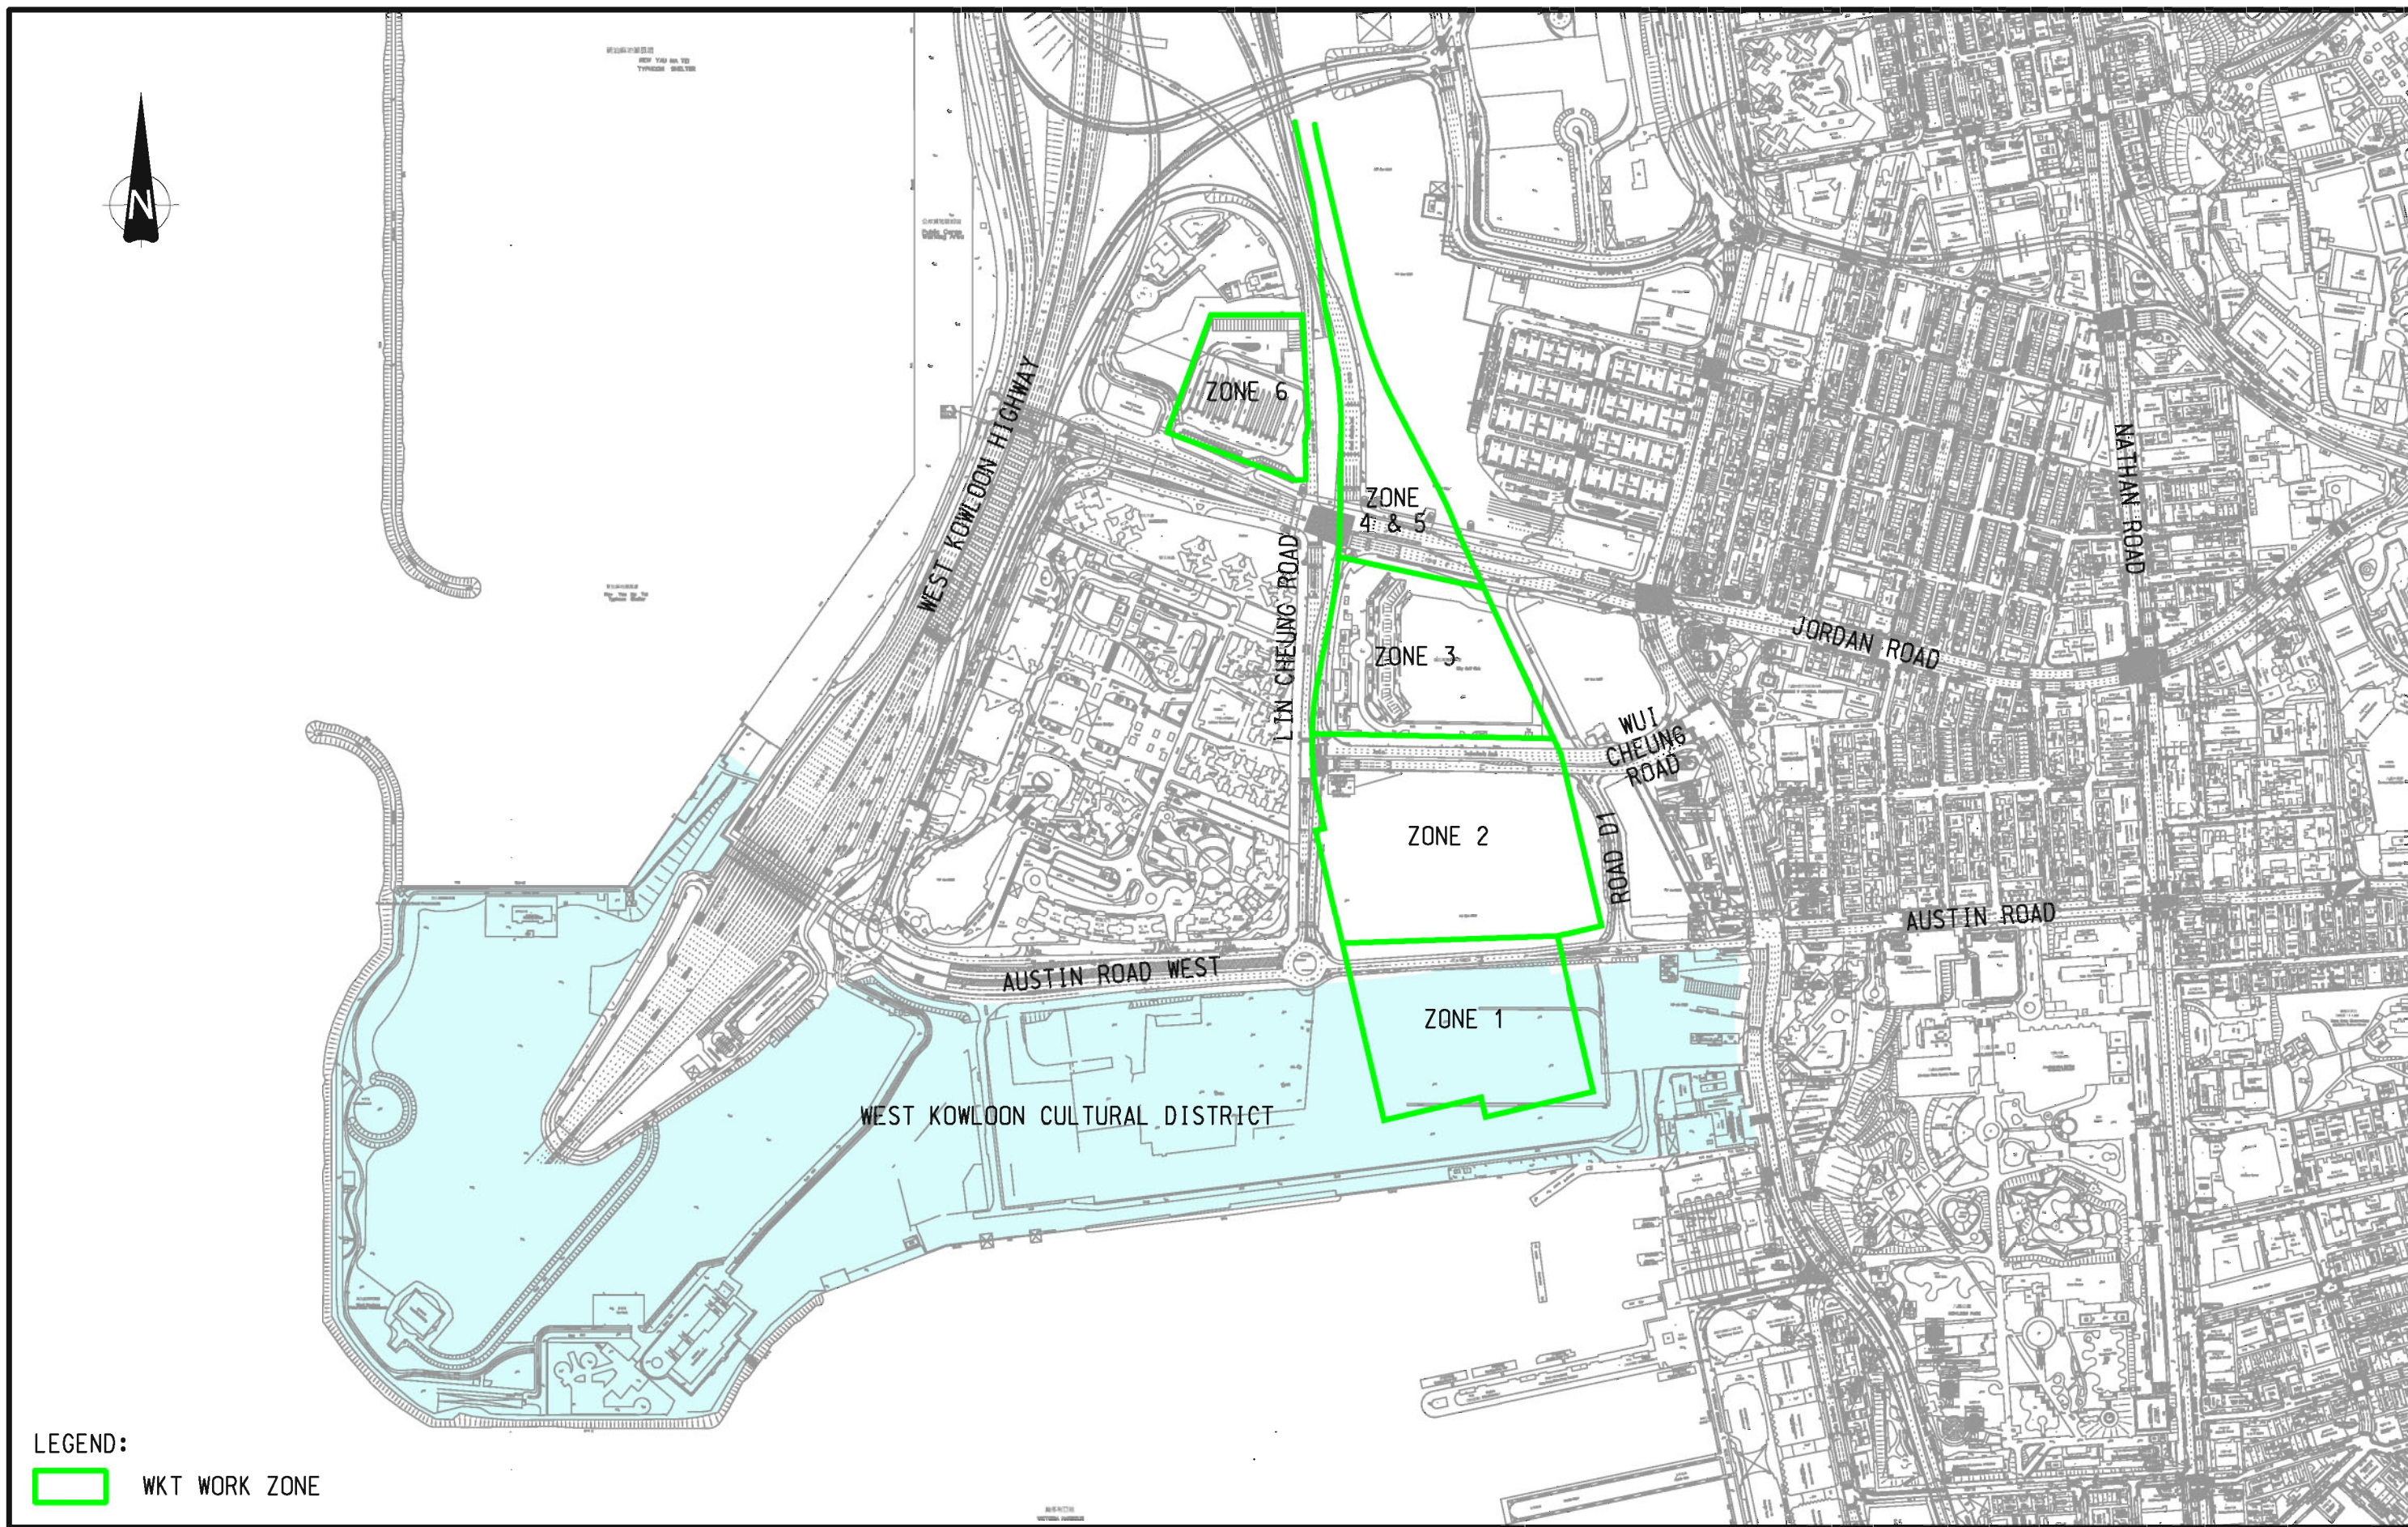


Rev.	Description	Approved	Date

AGREEMENT NO. TD 54/2008 WEST KOWLOON RECLAMATION DEVELOPMENT TRAFFIC STUDY

WORKS AREA OF WKT

Figure No. 16.2		Rev. -
Designed By : HEI	Scale : N.T.S.	 MVA HONG KONG LTD.
Checked By : SPC	Date : AUG. 2009	
Ref. : 27814/FR/F162.DGN/LY/26AUG09		

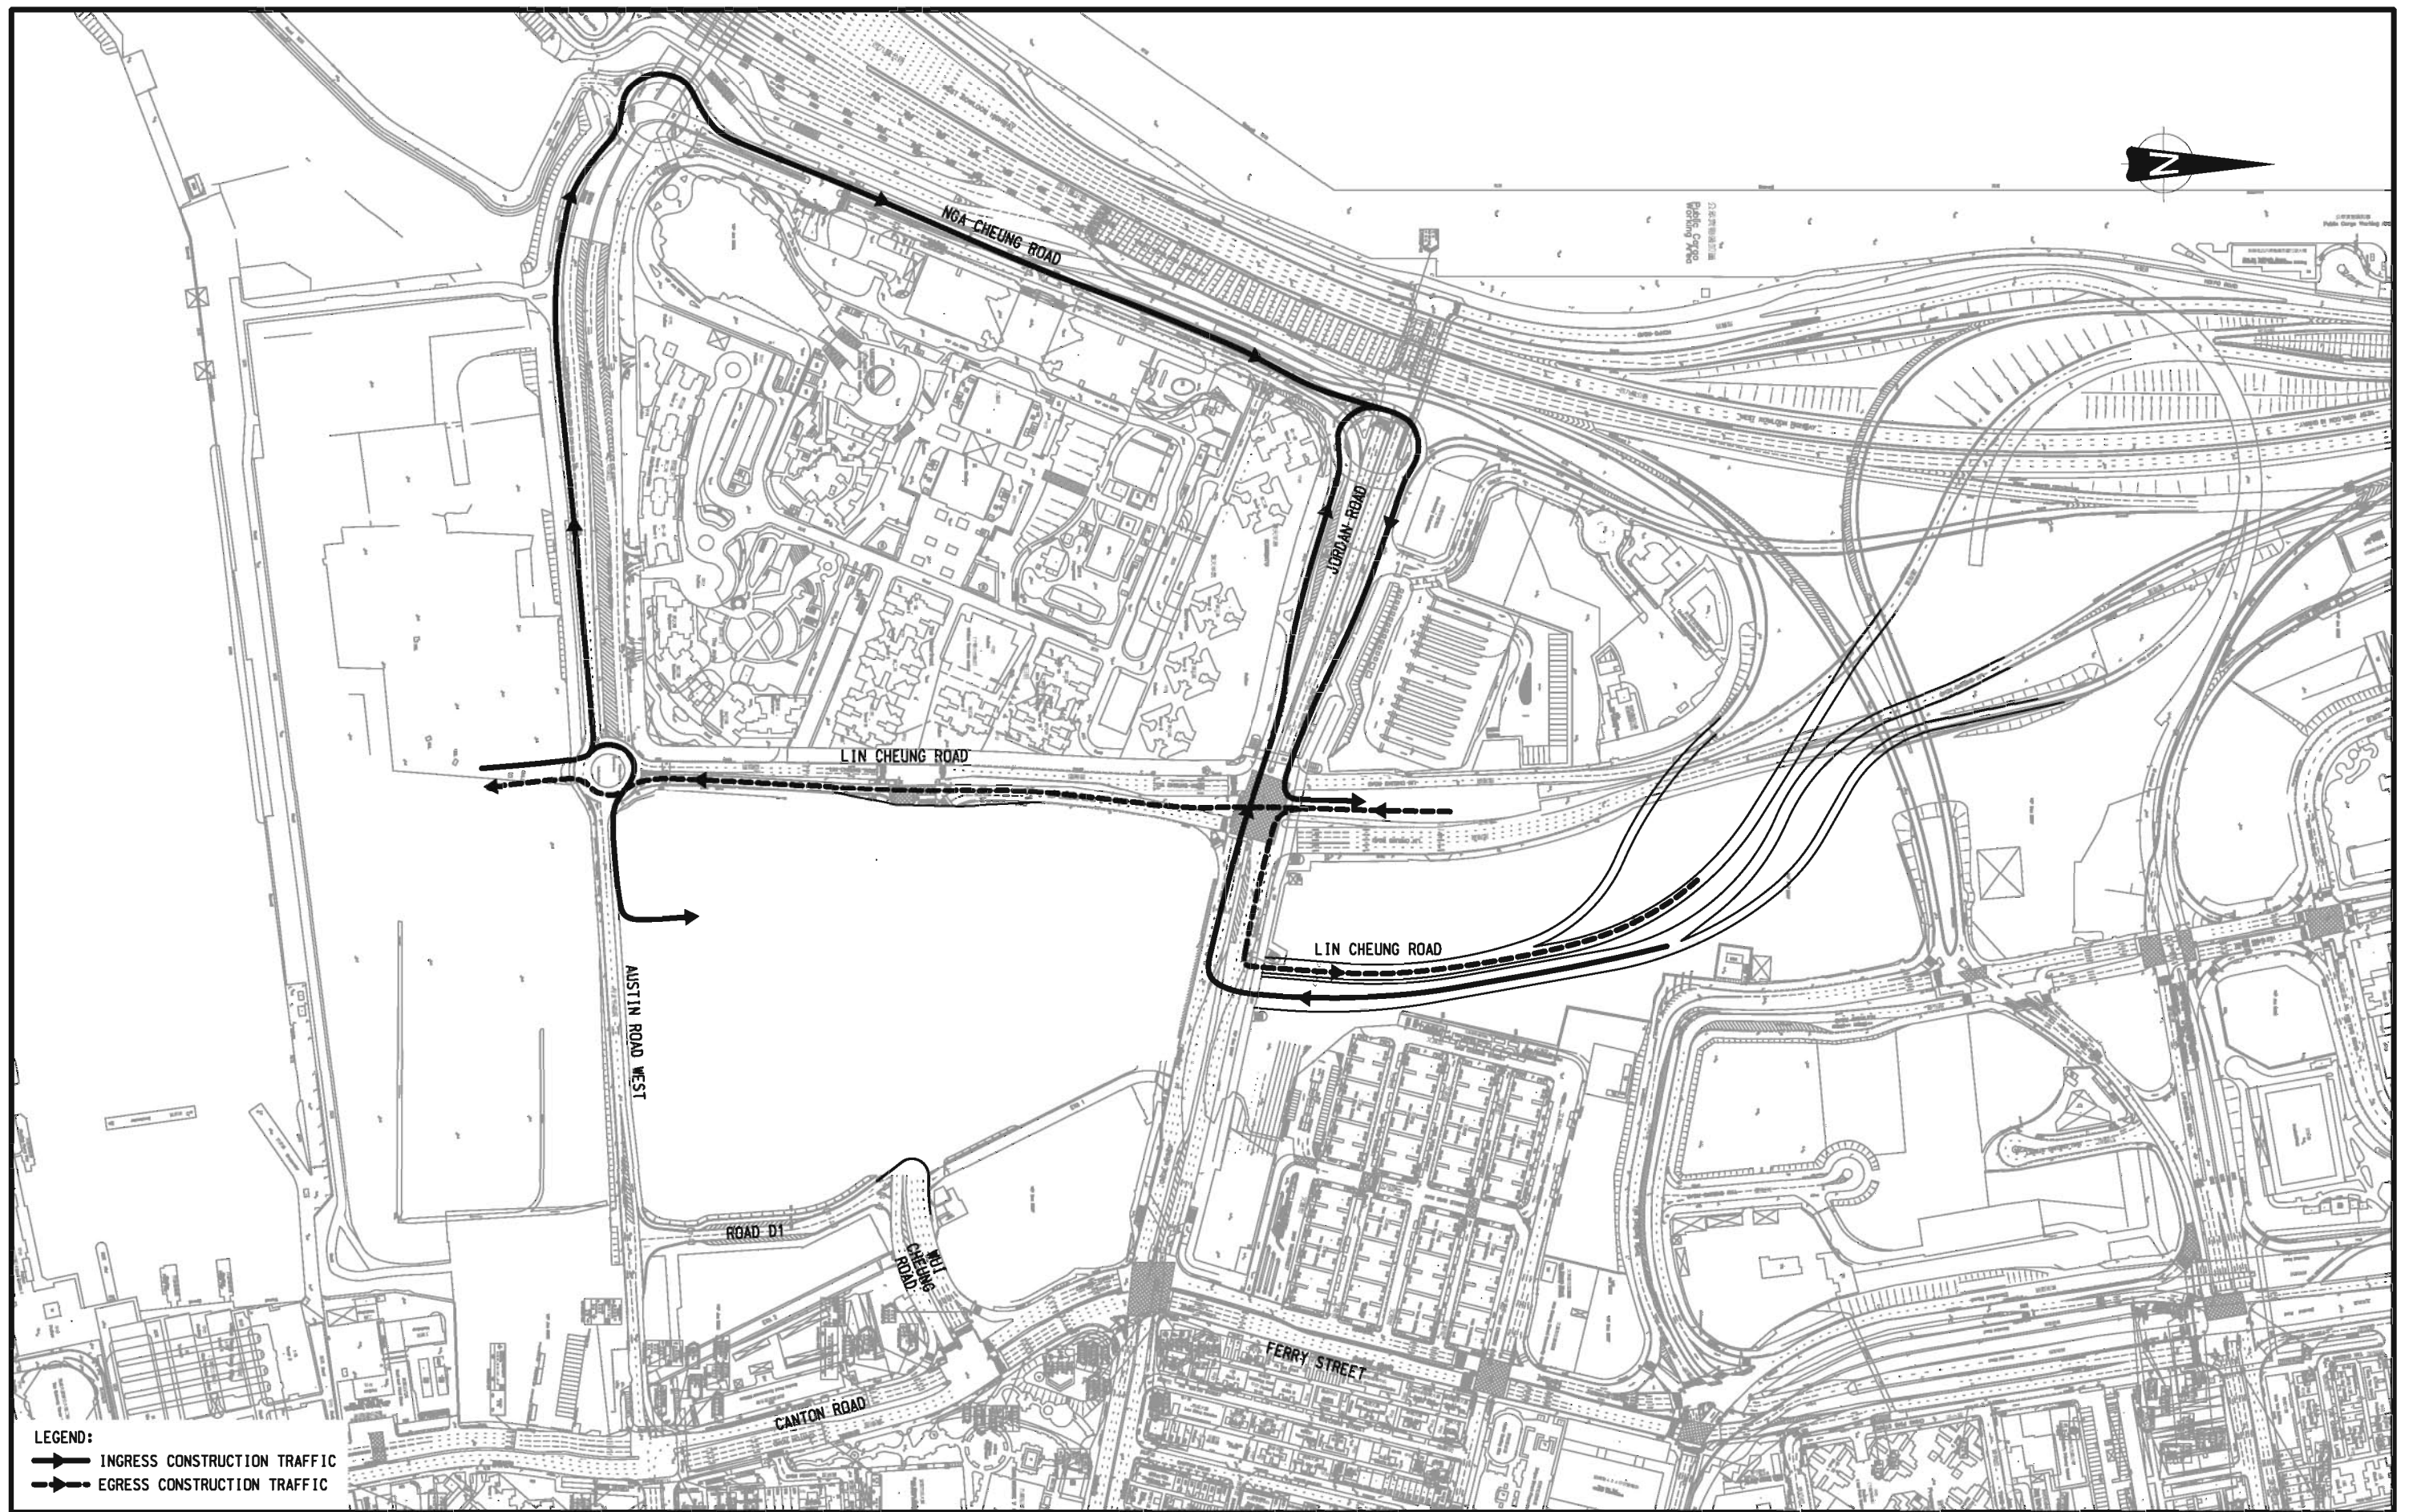


Rev.	Description	Approved	Date

AGREEMENT NO. TD 54/2008 WEST KOWLOON RECLAMATION DEVELOPMENT TRAFFIC STUDY

DIVERSION ROUTE FOR THE WKT CONSTRUCTION TRAFFIC WITHOUT WESTERN WUI CHEUNG ROAD

Figure No.	16.3	Rev.	-
Designed By :	HEI	Scale :	1 : 4000
Checked By :	SPC	Date :	AUG. 2009
Ref. : 27814/FR/F163.DGN/LY/26AUG09			

MVA HONG KONG LTD.

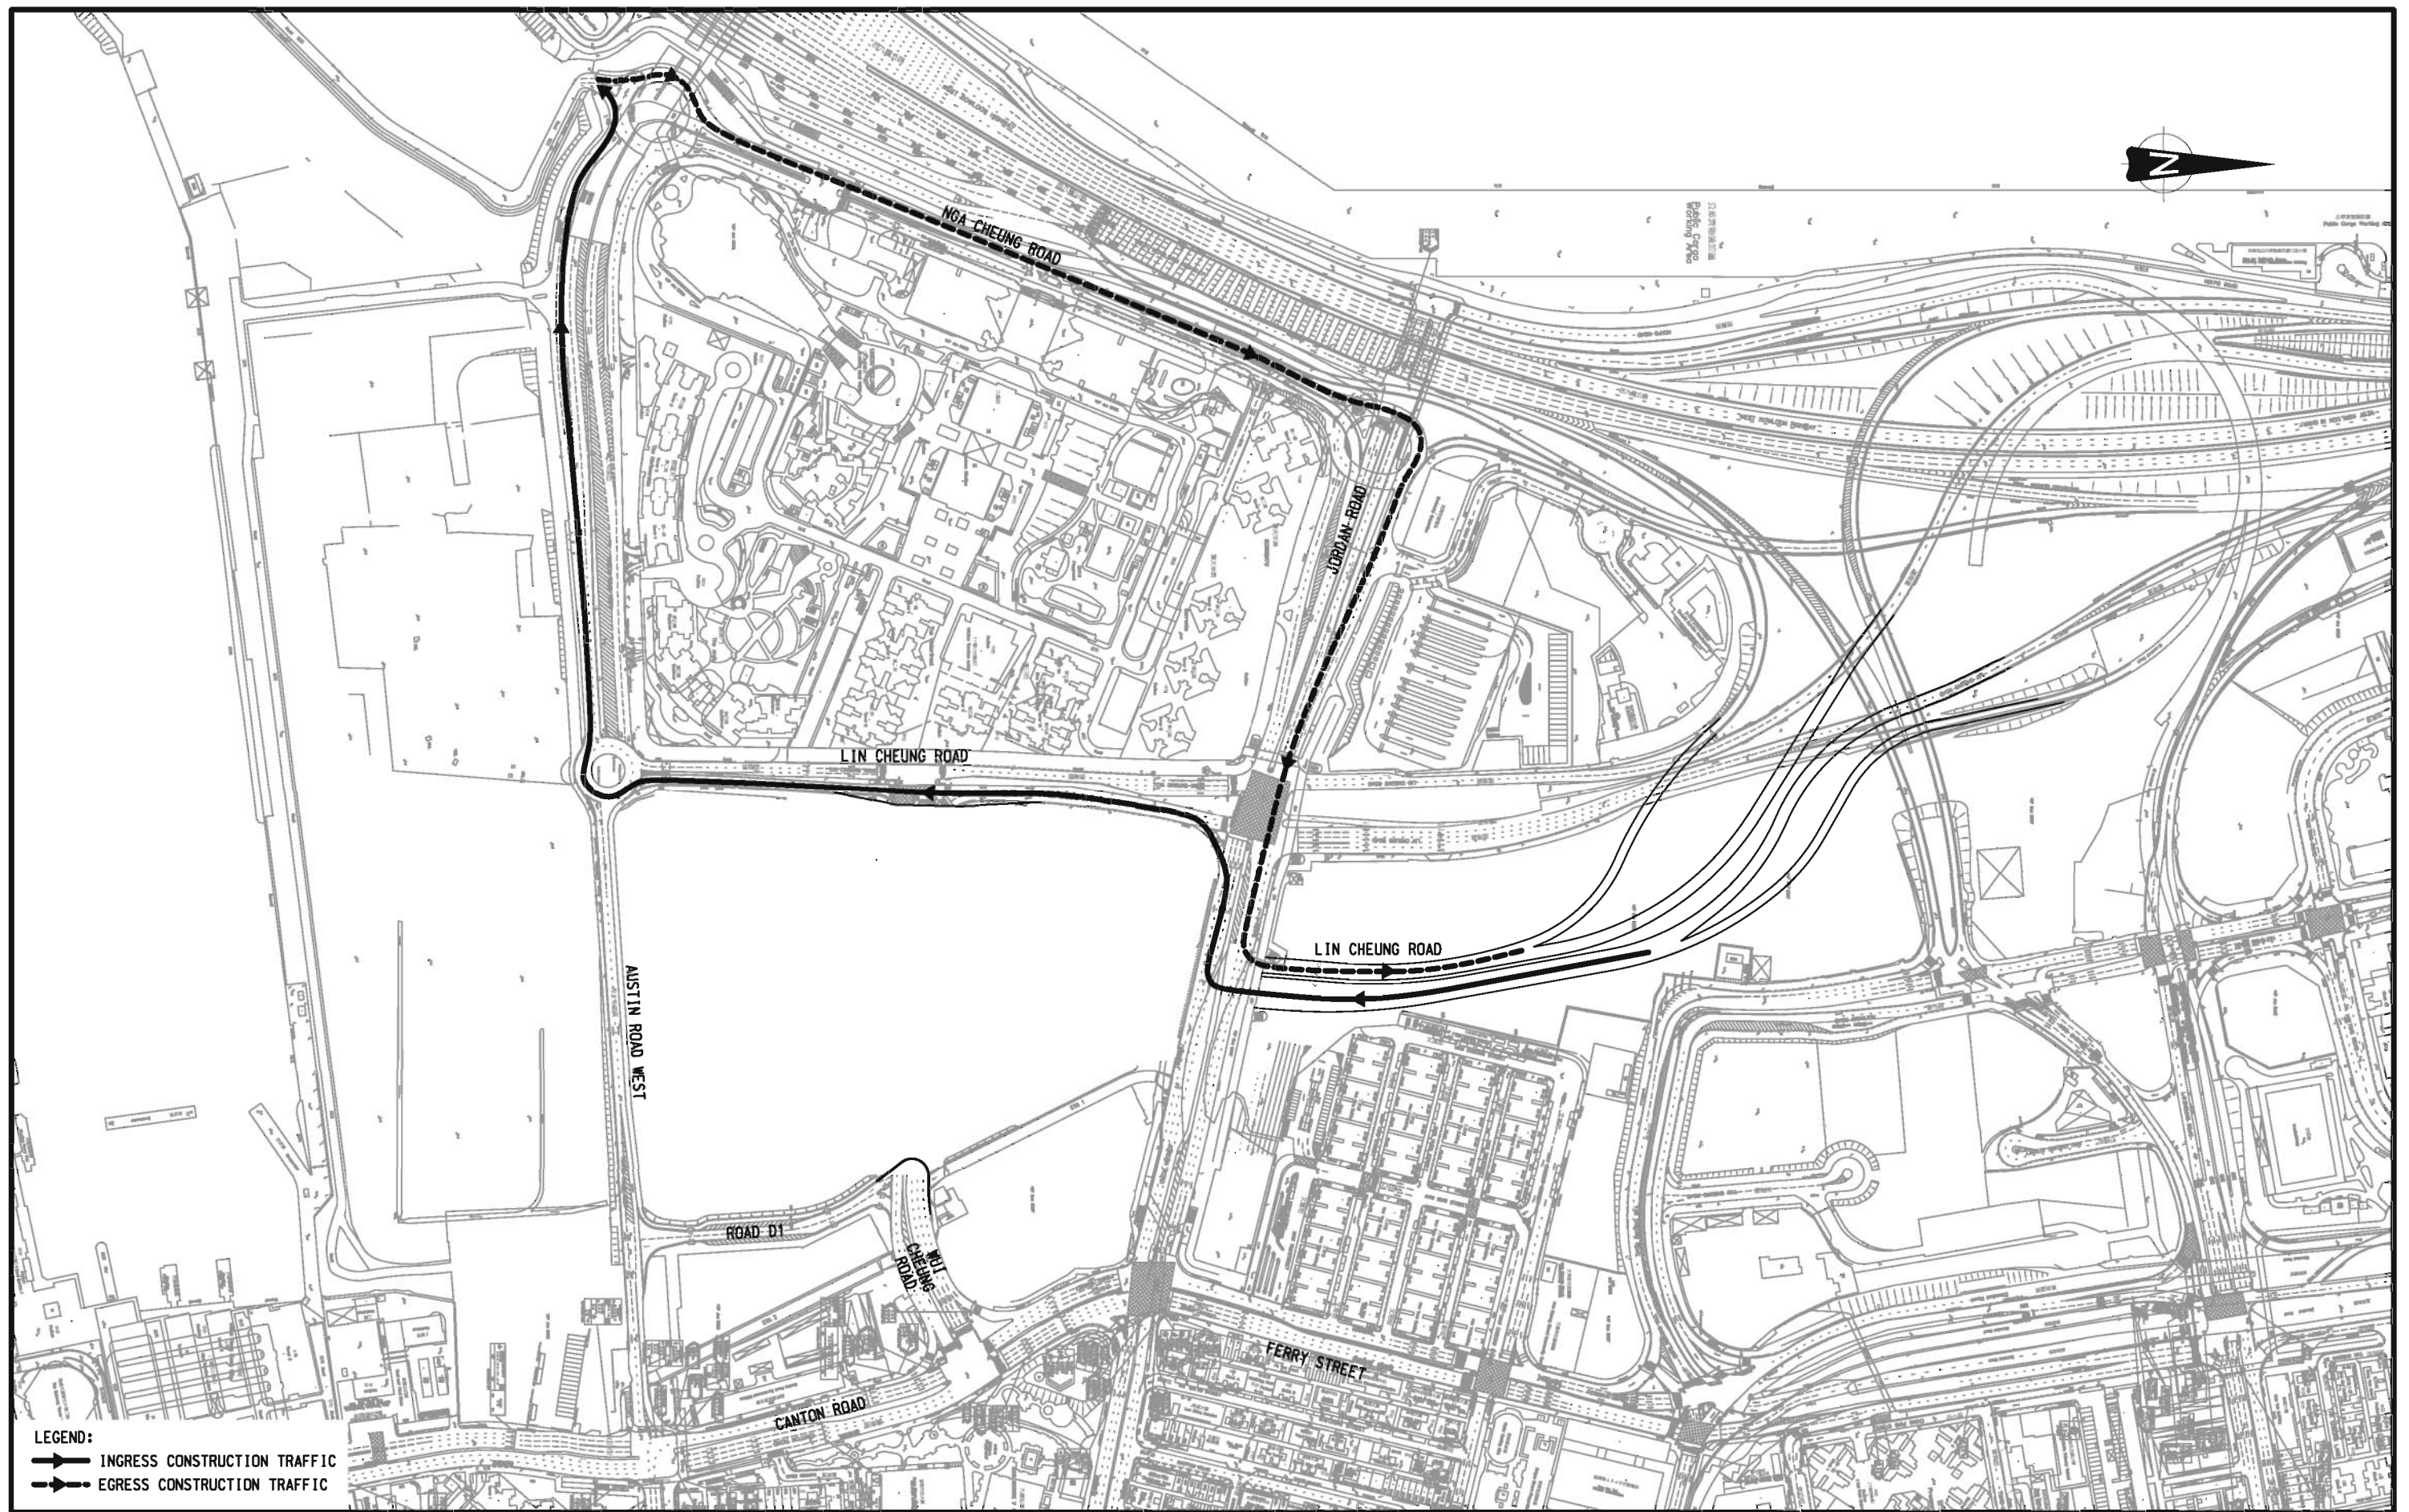



Rev.	Description	Approved	Date

AGREEMENT NO. TD 54/2008 WEST KOWLOON RECLAMATION DEVELOPMENT TRAFFIC STUDY

DIVERSION ROUTE FOR THE WKCD CONSTRUCTION TRAFFIC WITHOUT WESTERN WUI CHEUNG ROAD

Figure No.	16.4	Rev.	
Designed By :	HEI	Scale :	1 : 4000
Checked By :	SPC	Date :	AUG. 2009
Ref. : 27814/FR/F164.DGN/LY/26AUG09			

MVA HONG KONG LTD.

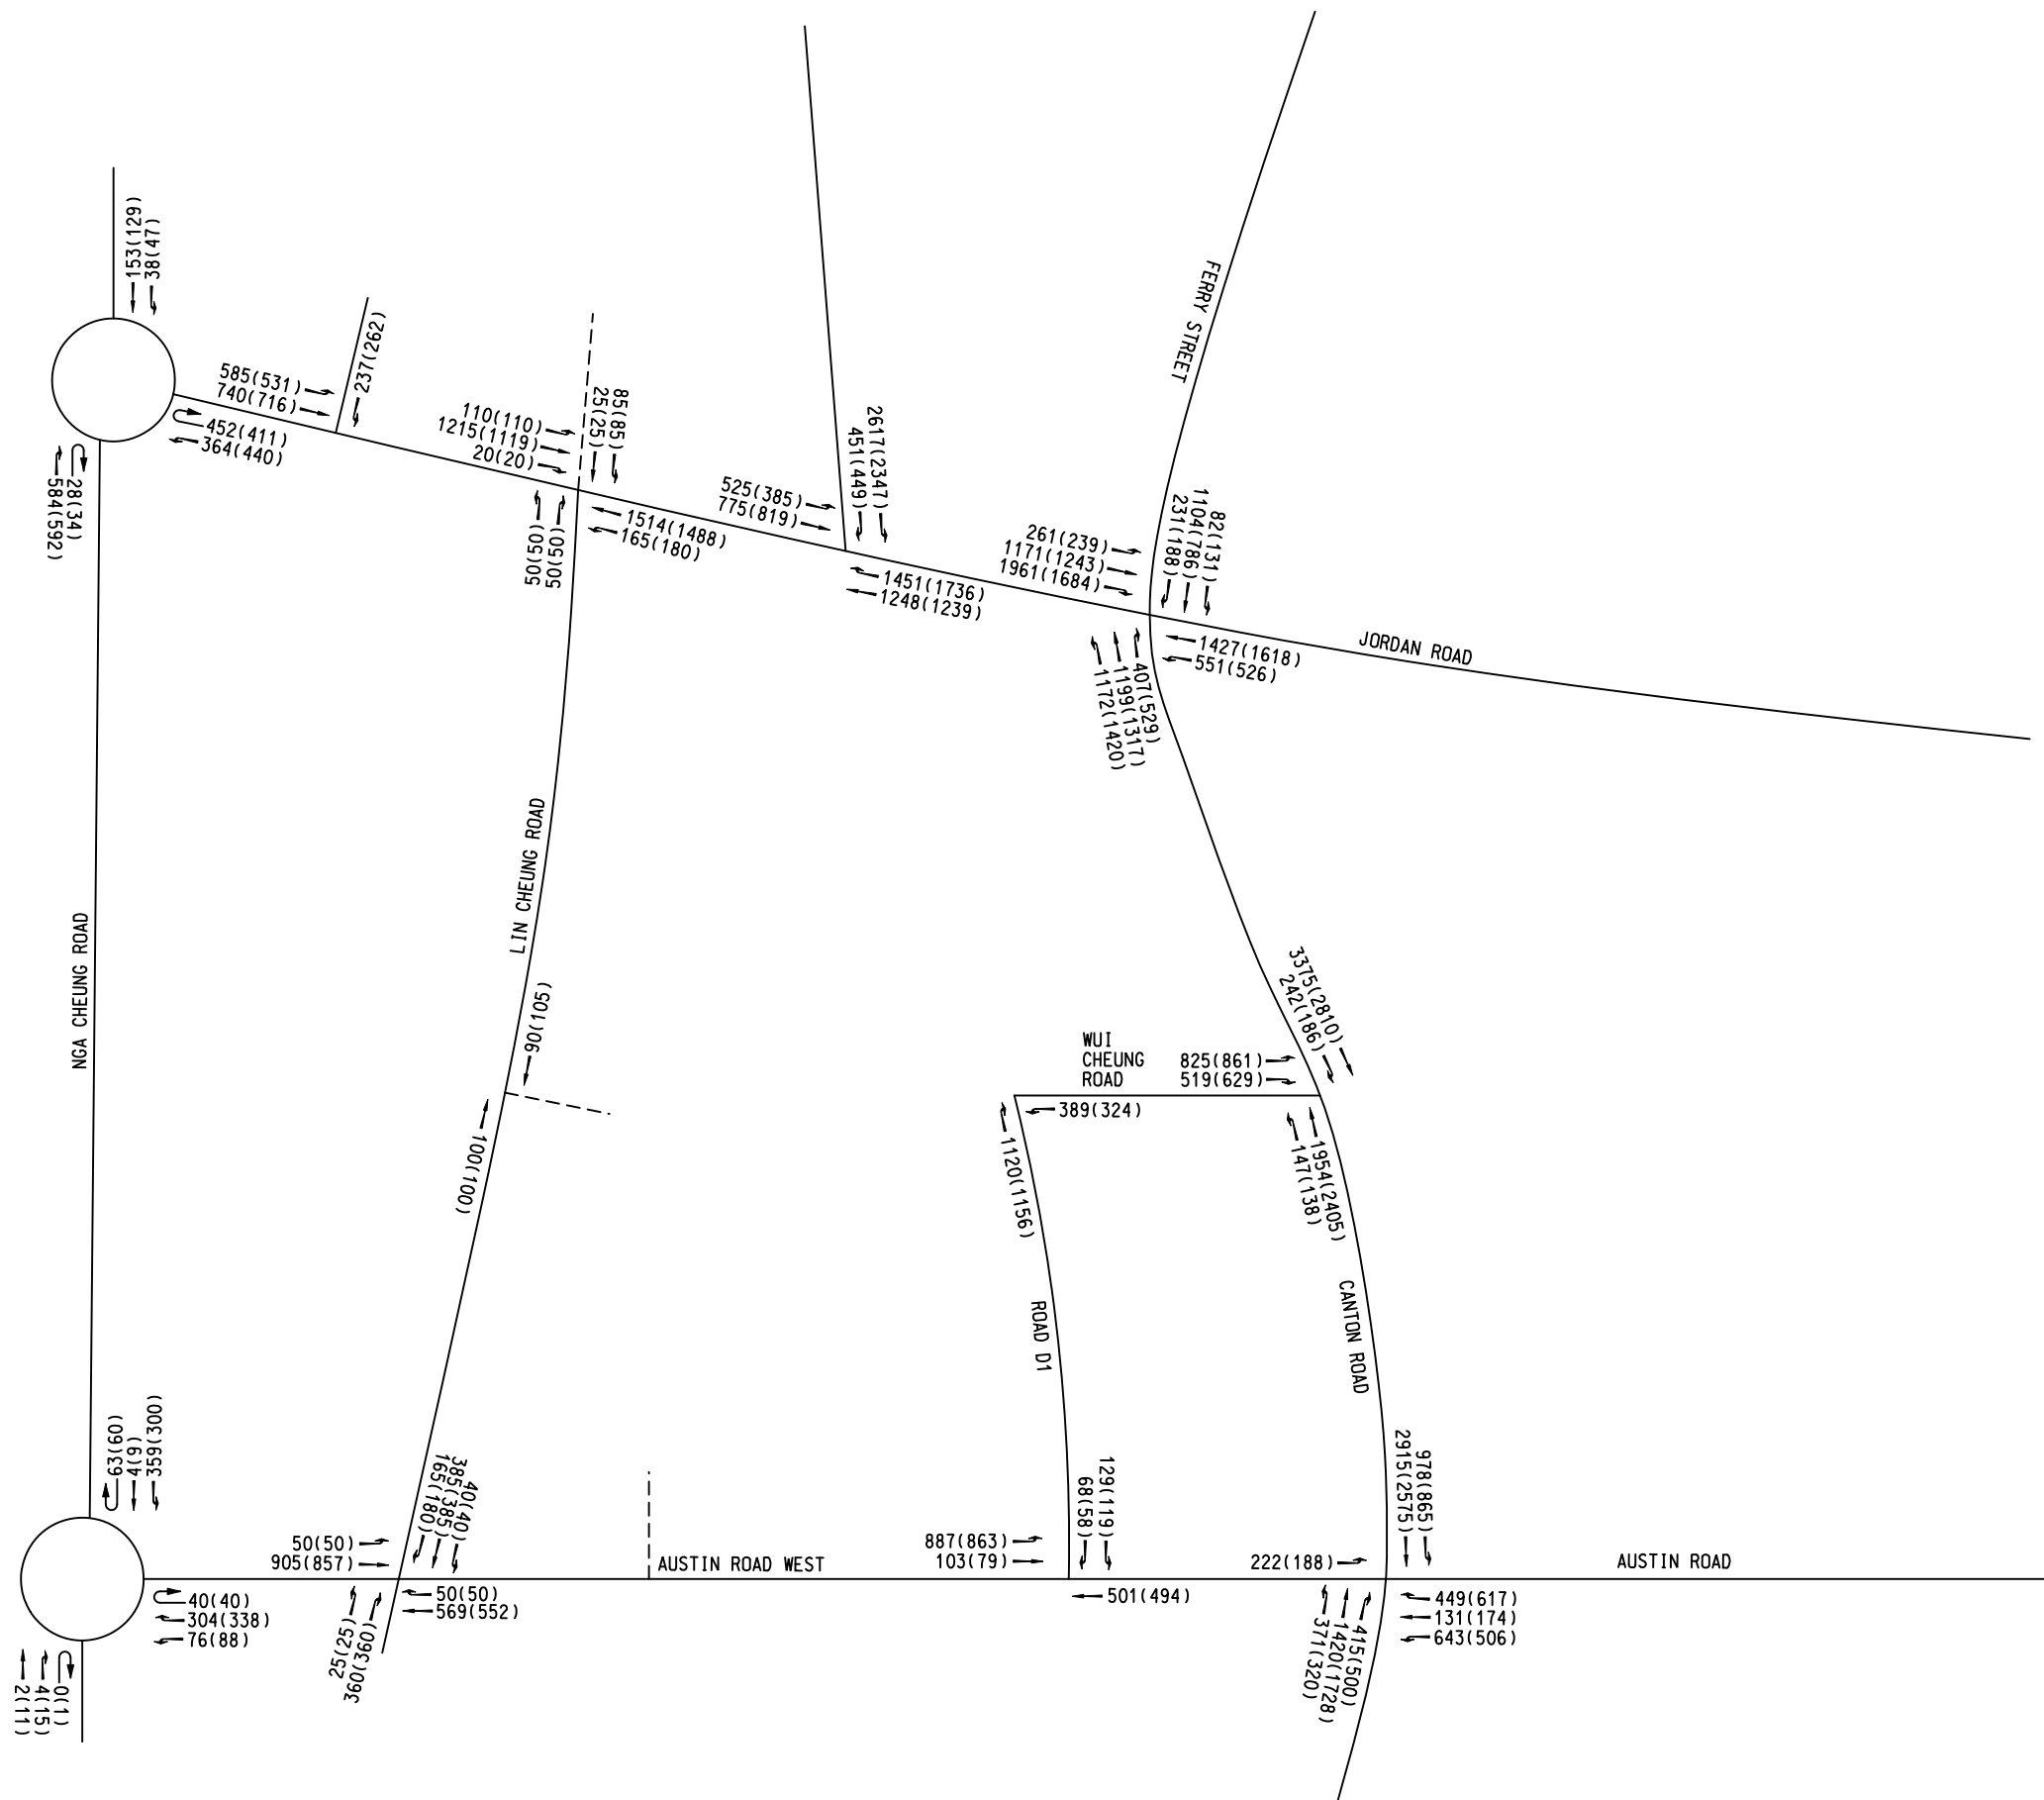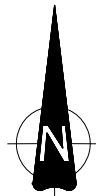

LEGEND:
337 AM PEAK TRAFFIC FLOWS (PCU/HR)
(432) PM PEAK TRAFFIC FLOWS (PCU/HR)
— ACCESS TO CONSTRUCTION SITES



Rev.	Description	Approved	Date
-	-	-	-
-	-	-	-
-	-	-	-
-	-	-	-

AGREEMENT NO. TD 54/2008 WEST KOWLOON RECLAMATION DEVELOPMENT TRAFFIC STUDY

2011 DESIGN TRAFFIC FLOWS WITHOUT WESTERN WUI CHEUNG ROAD

Figure No.	16.5	Rev.	-
Designed By :	HEI	Scale :	N.T.S.
Checked By :	SPC	Date :	AUG. 2009
Ref. : 27814/FR/F165.DGN/LIY/26AUG09			



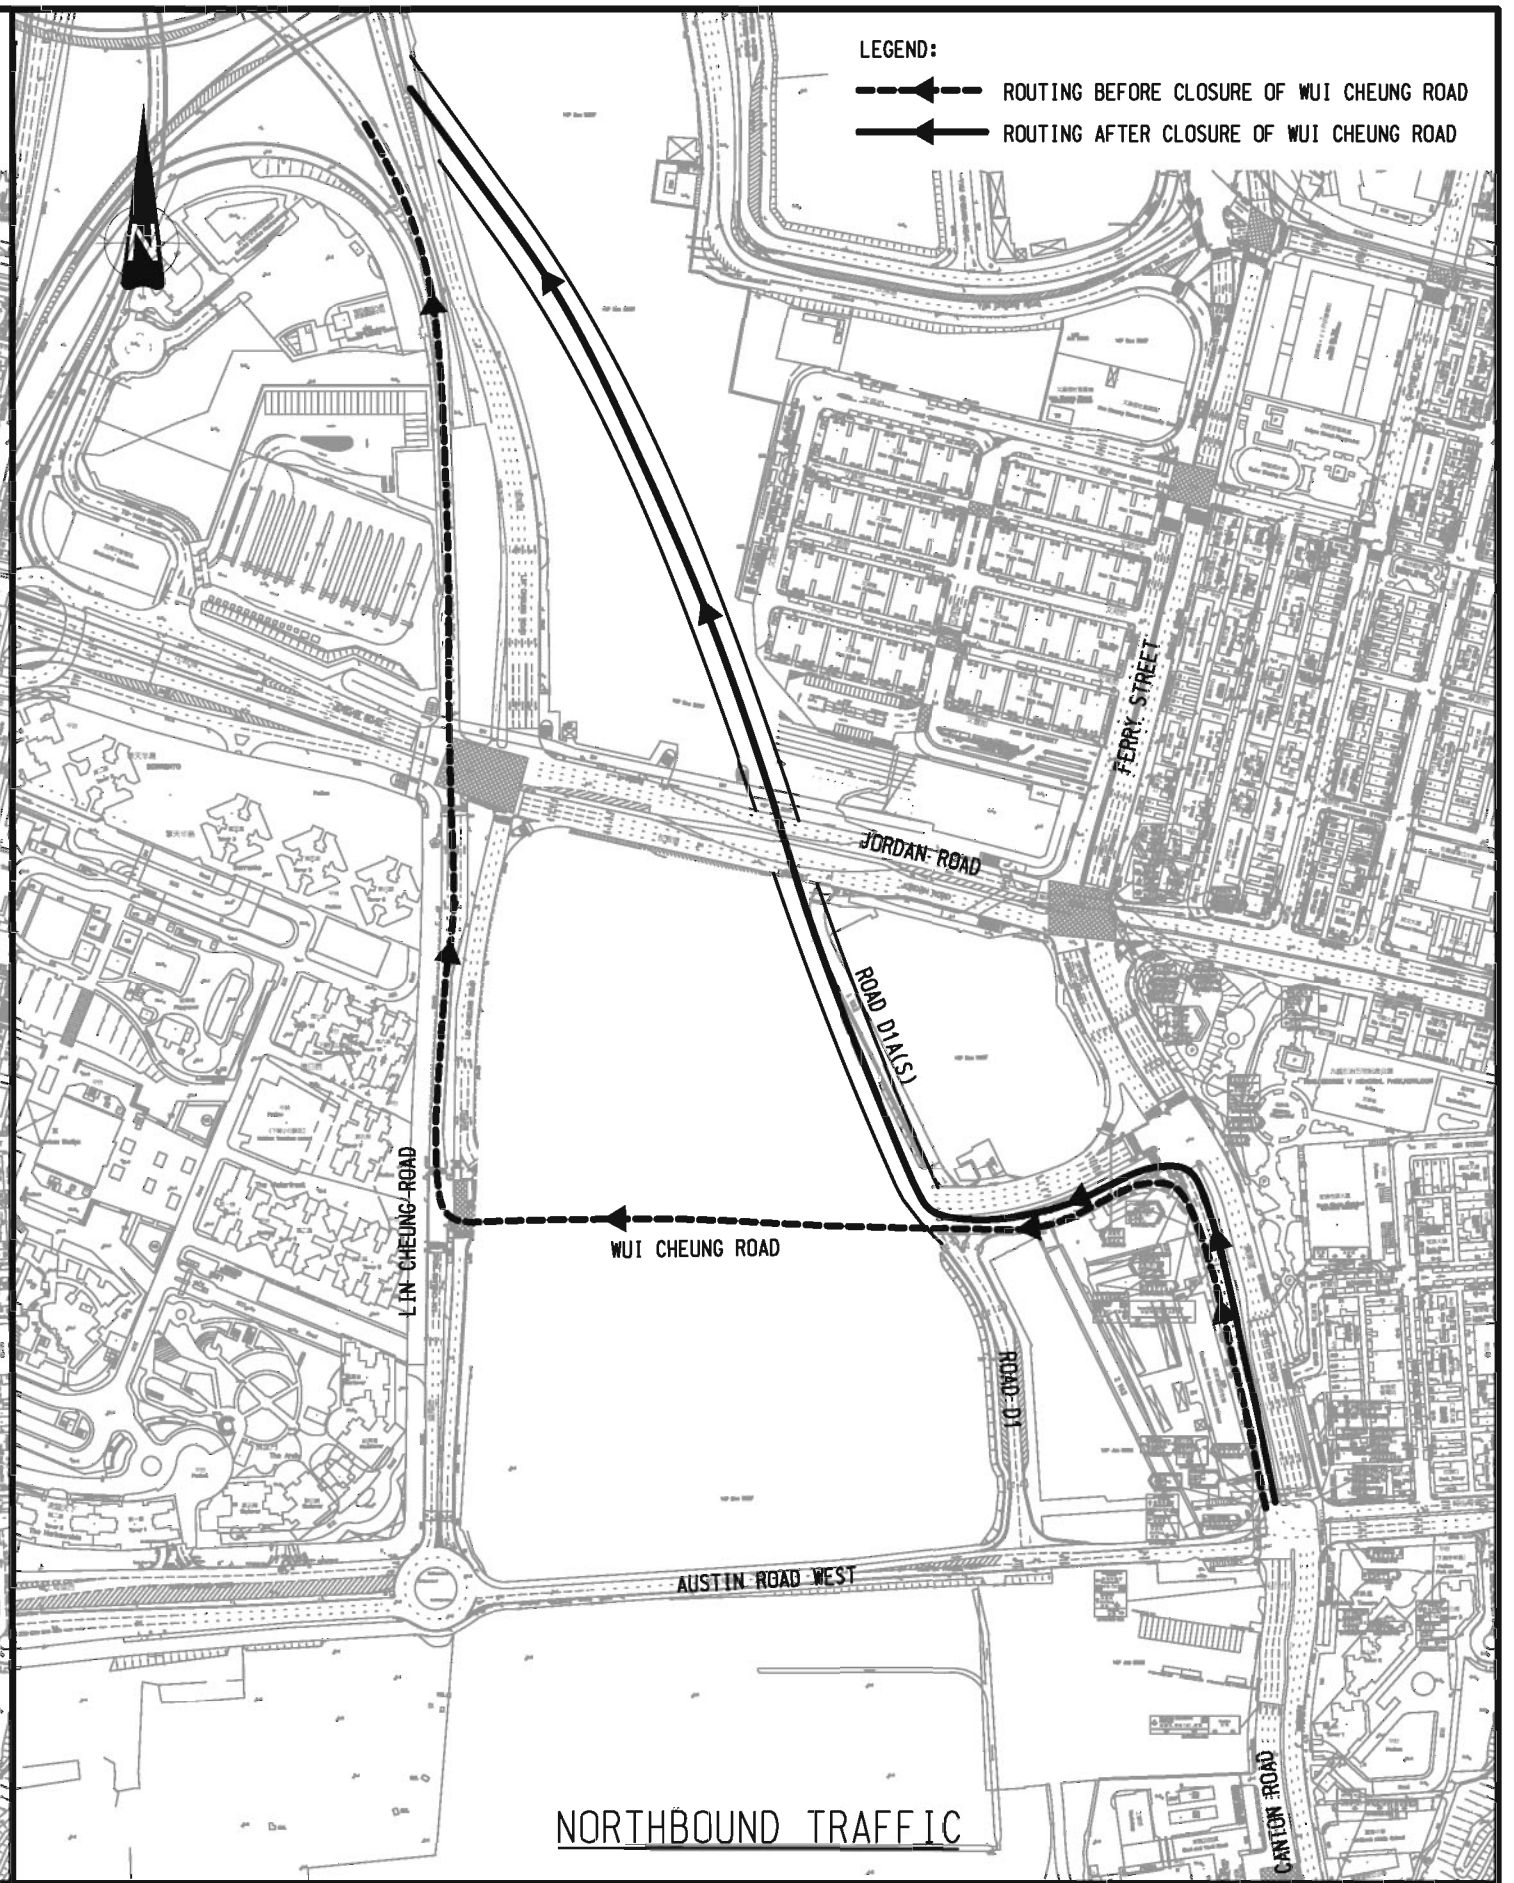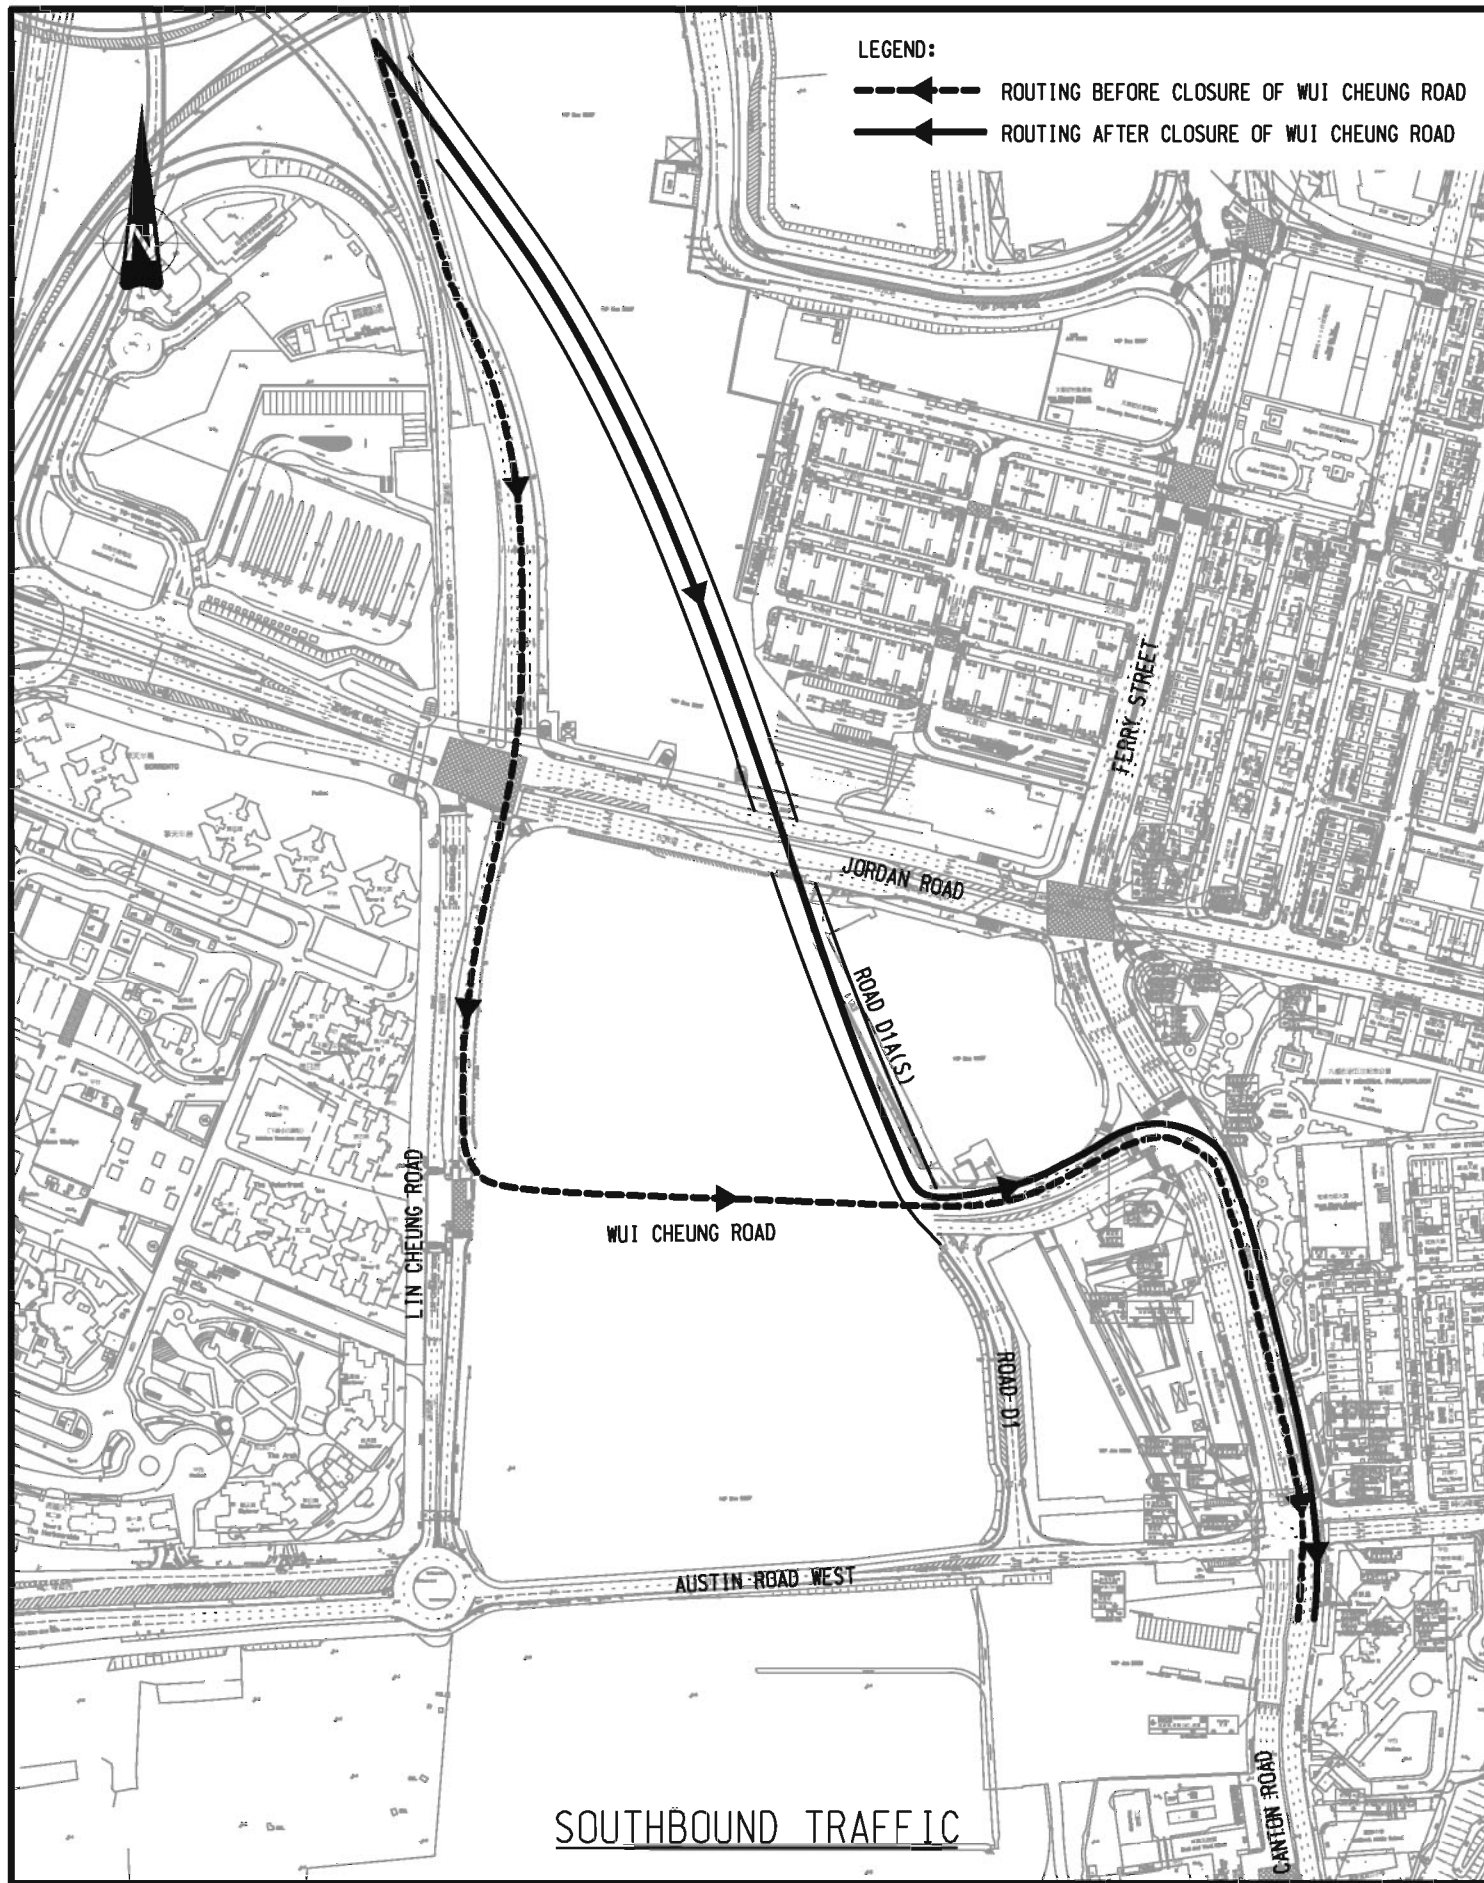


Rev.	Description	Approved	Date

AGREEMENT NO. TD 54/2008 WEST KOWLOON RECLAMATION DEVELOPMENT TRAFFIC STUDY

DIVERSION ROUTE FOR THE THROUGH TRAFFIC WITHOUT WESTERN WUI CHEUNG ROAD & WITH ROAD D1A(S)

Figure No.	16.6	Rev.	
Designed By :	HEI	Scale :	1 : 4000
Checked By :	SPC	Date :	AUG. 2009
Ref. : 27814/FR/F166.DGN/LIY/26AUG09			



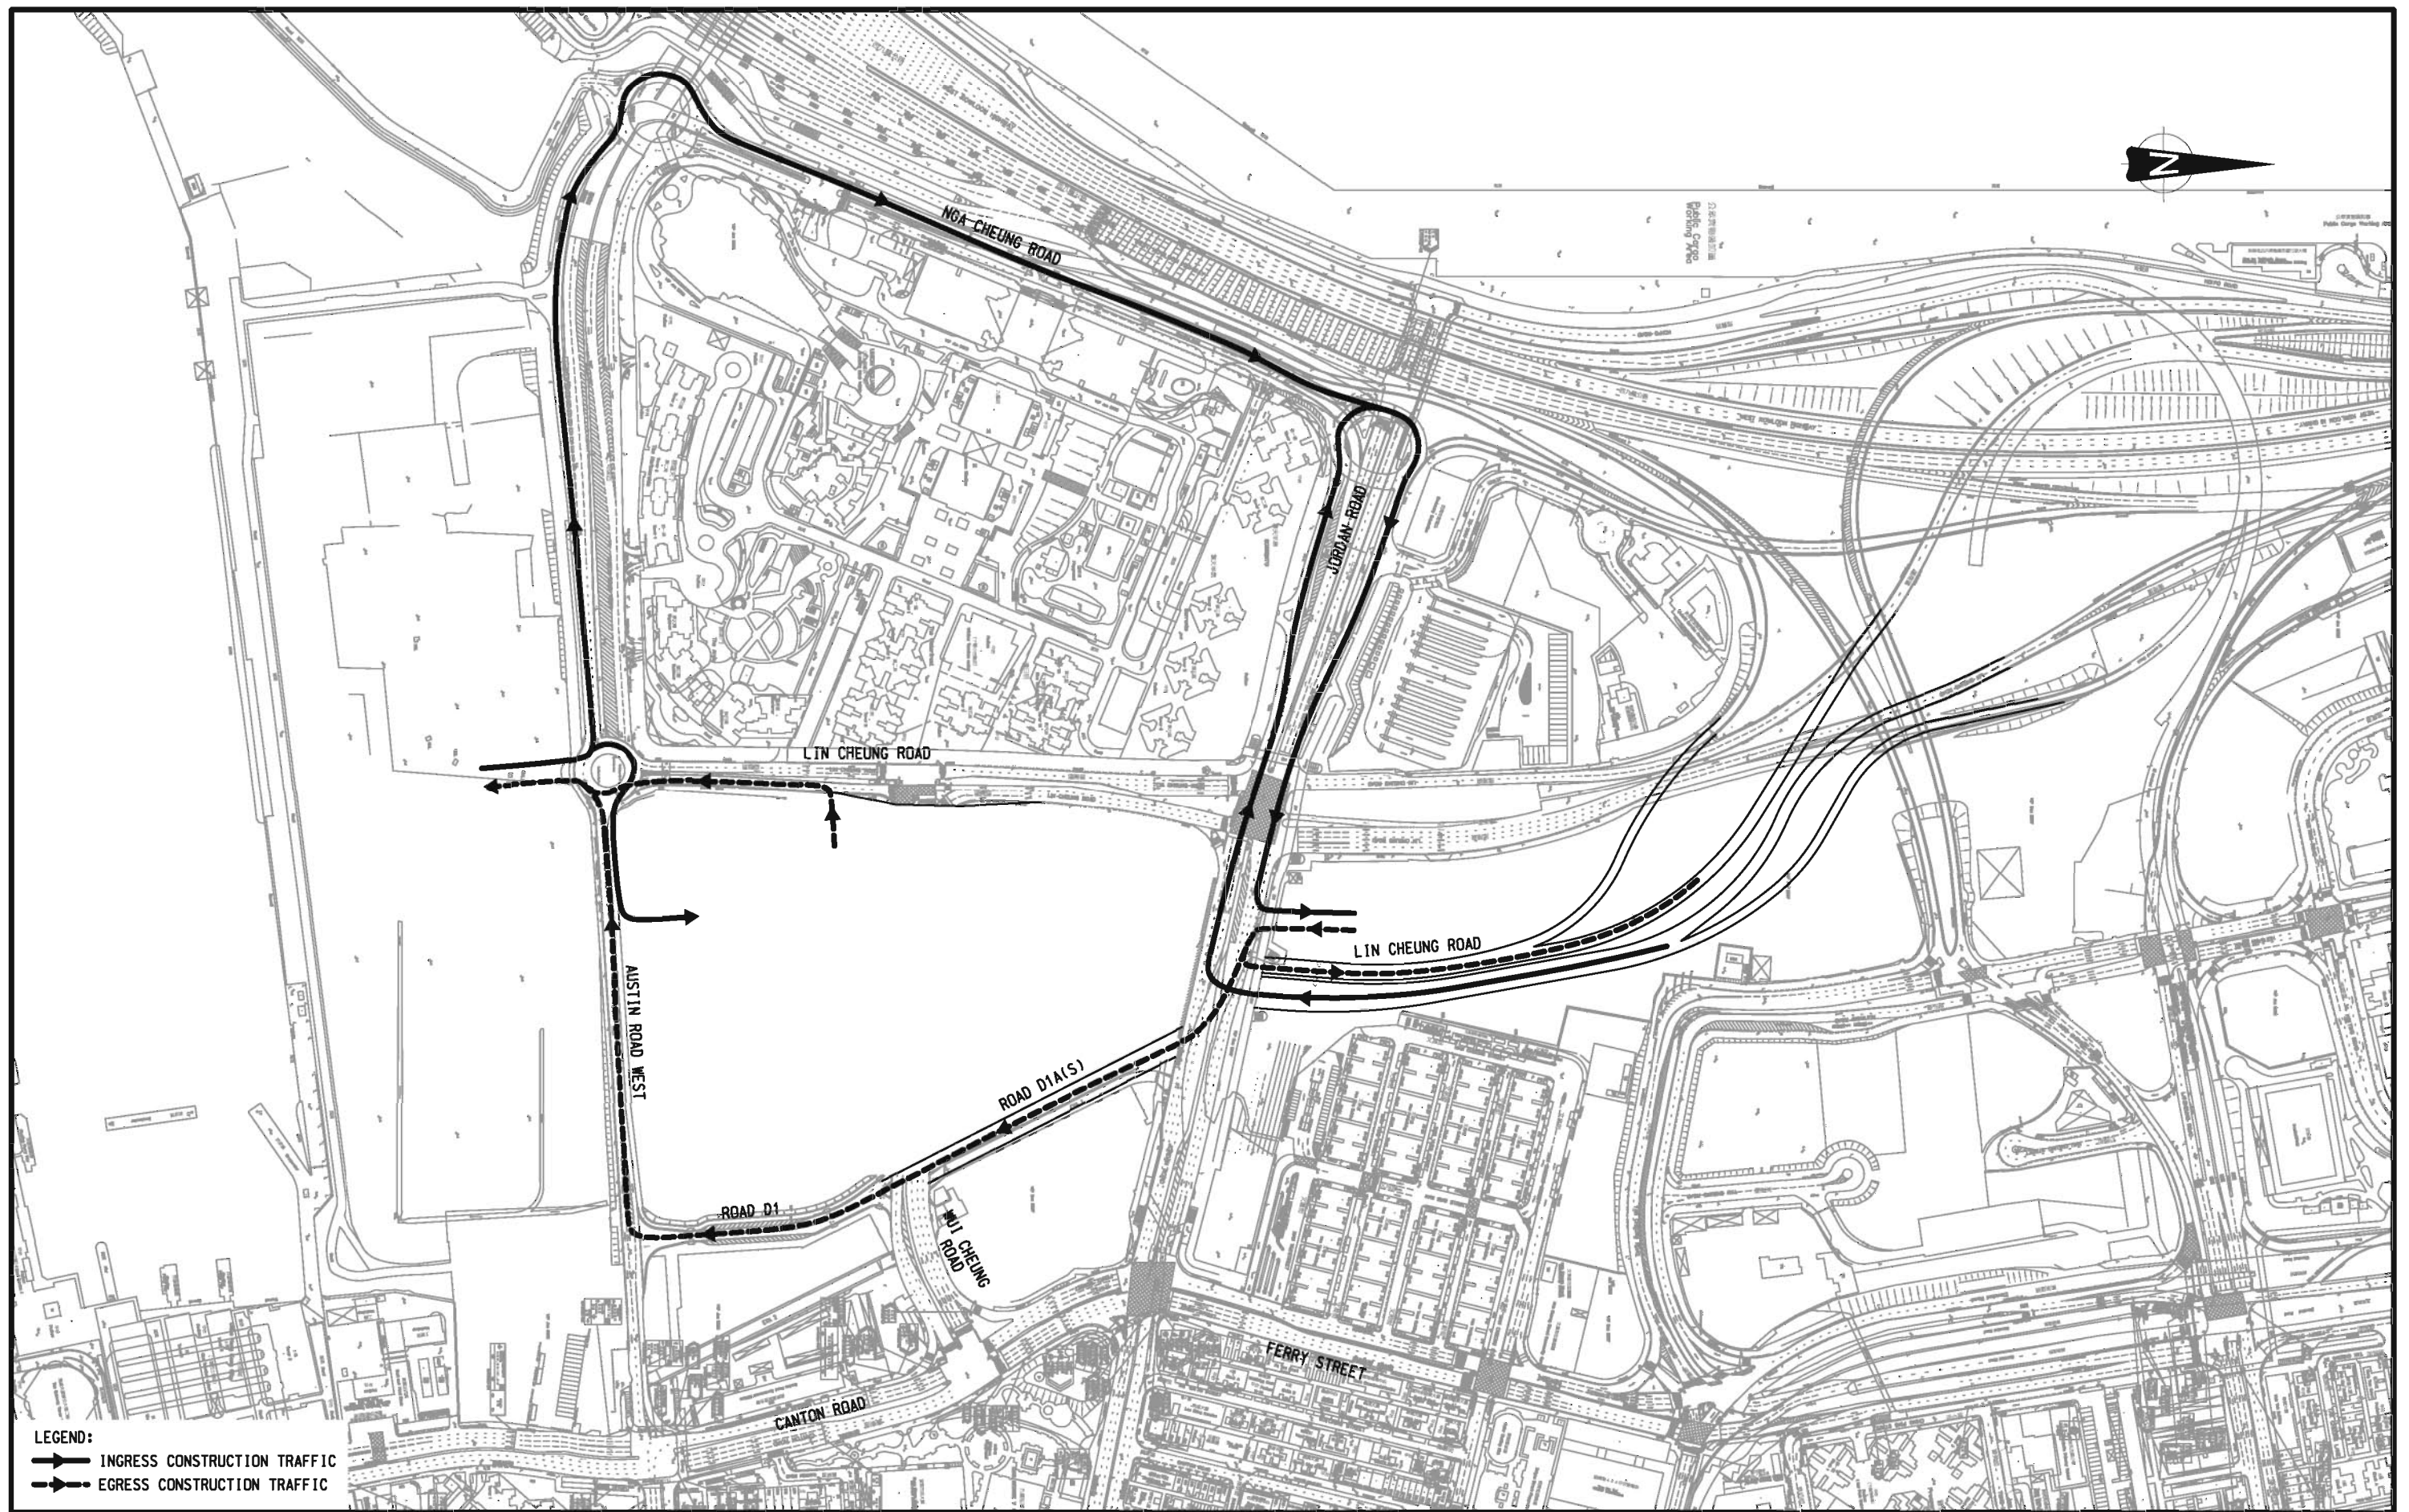

Rev.	Description	Approved	Date


AGREEMENT NO. TD 54/2008 WEST KOWLOON RECLAMATION DEVELOPMENT TRAFFIC STUDY

DIVERSION ROUTE FOR THE WKT CONSTRUCTION TRAFFIC WITHOUT WESTERN WUI CHEUNG ROAD & WITH ROAD D1A(S)

Figure No.	16.7	Rev.	-
Designed By :	HEI	Scale :	1 : 4000
Checked By :	SPC	Date :	AUG. 2009
Ref. : 27814/FR/F167.DGN/LY/26AUG09			

MVA HONG KONG LTD.

弘達

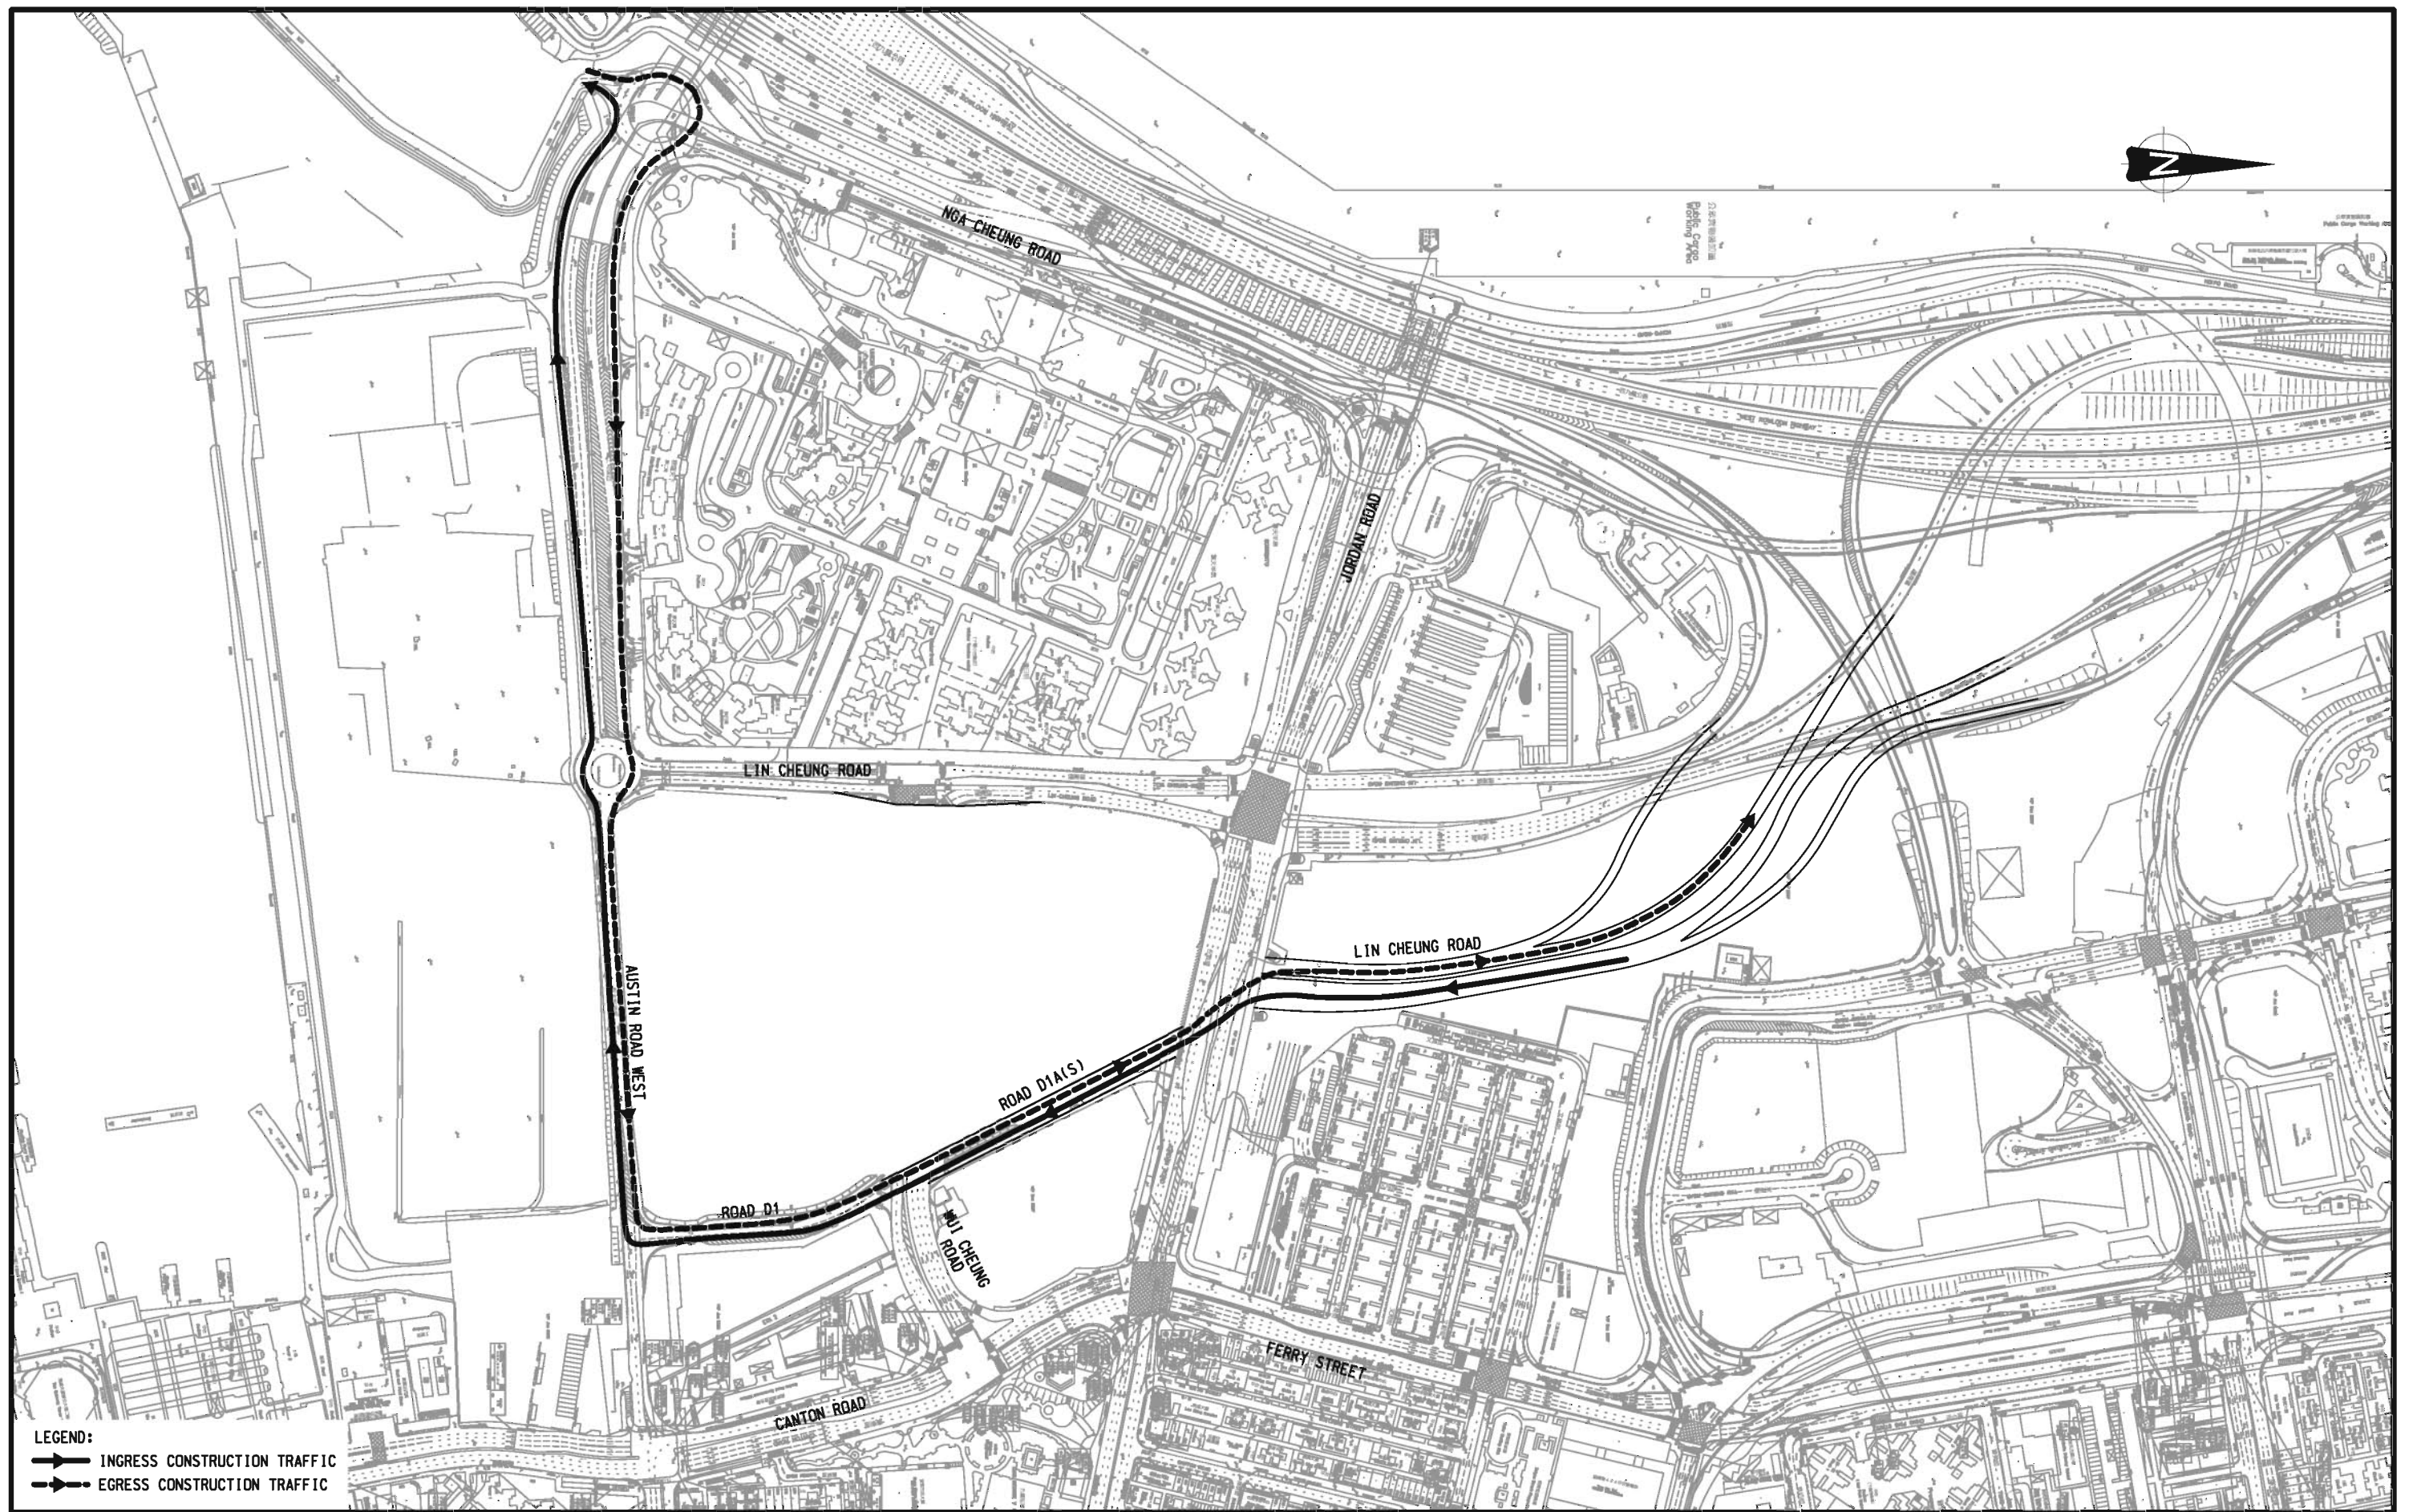



Rev.	Description	Approved	Date

AGREEMENT NO. TD 54/2008 WEST KOWLOON RECLAMATION DEVELOPMENT TRAFFIC STUDY

DIVERSION ROUTE FOR THE WKCD CONSTRUCTION TRAFFIC WITHOUT WESTERN WUI CHEUNG ROAD & WITH ROAD D1A(S)

Figure No.	16.8	Rev.	-
Designed By :	HEI	Scale :	1 : 4000
Checked By :	SPC	Date :	AUG. 2009
Ref. : 27814/FR/F168.DGN/LY/26AUG09			


 MVA HONG KONG LTD.

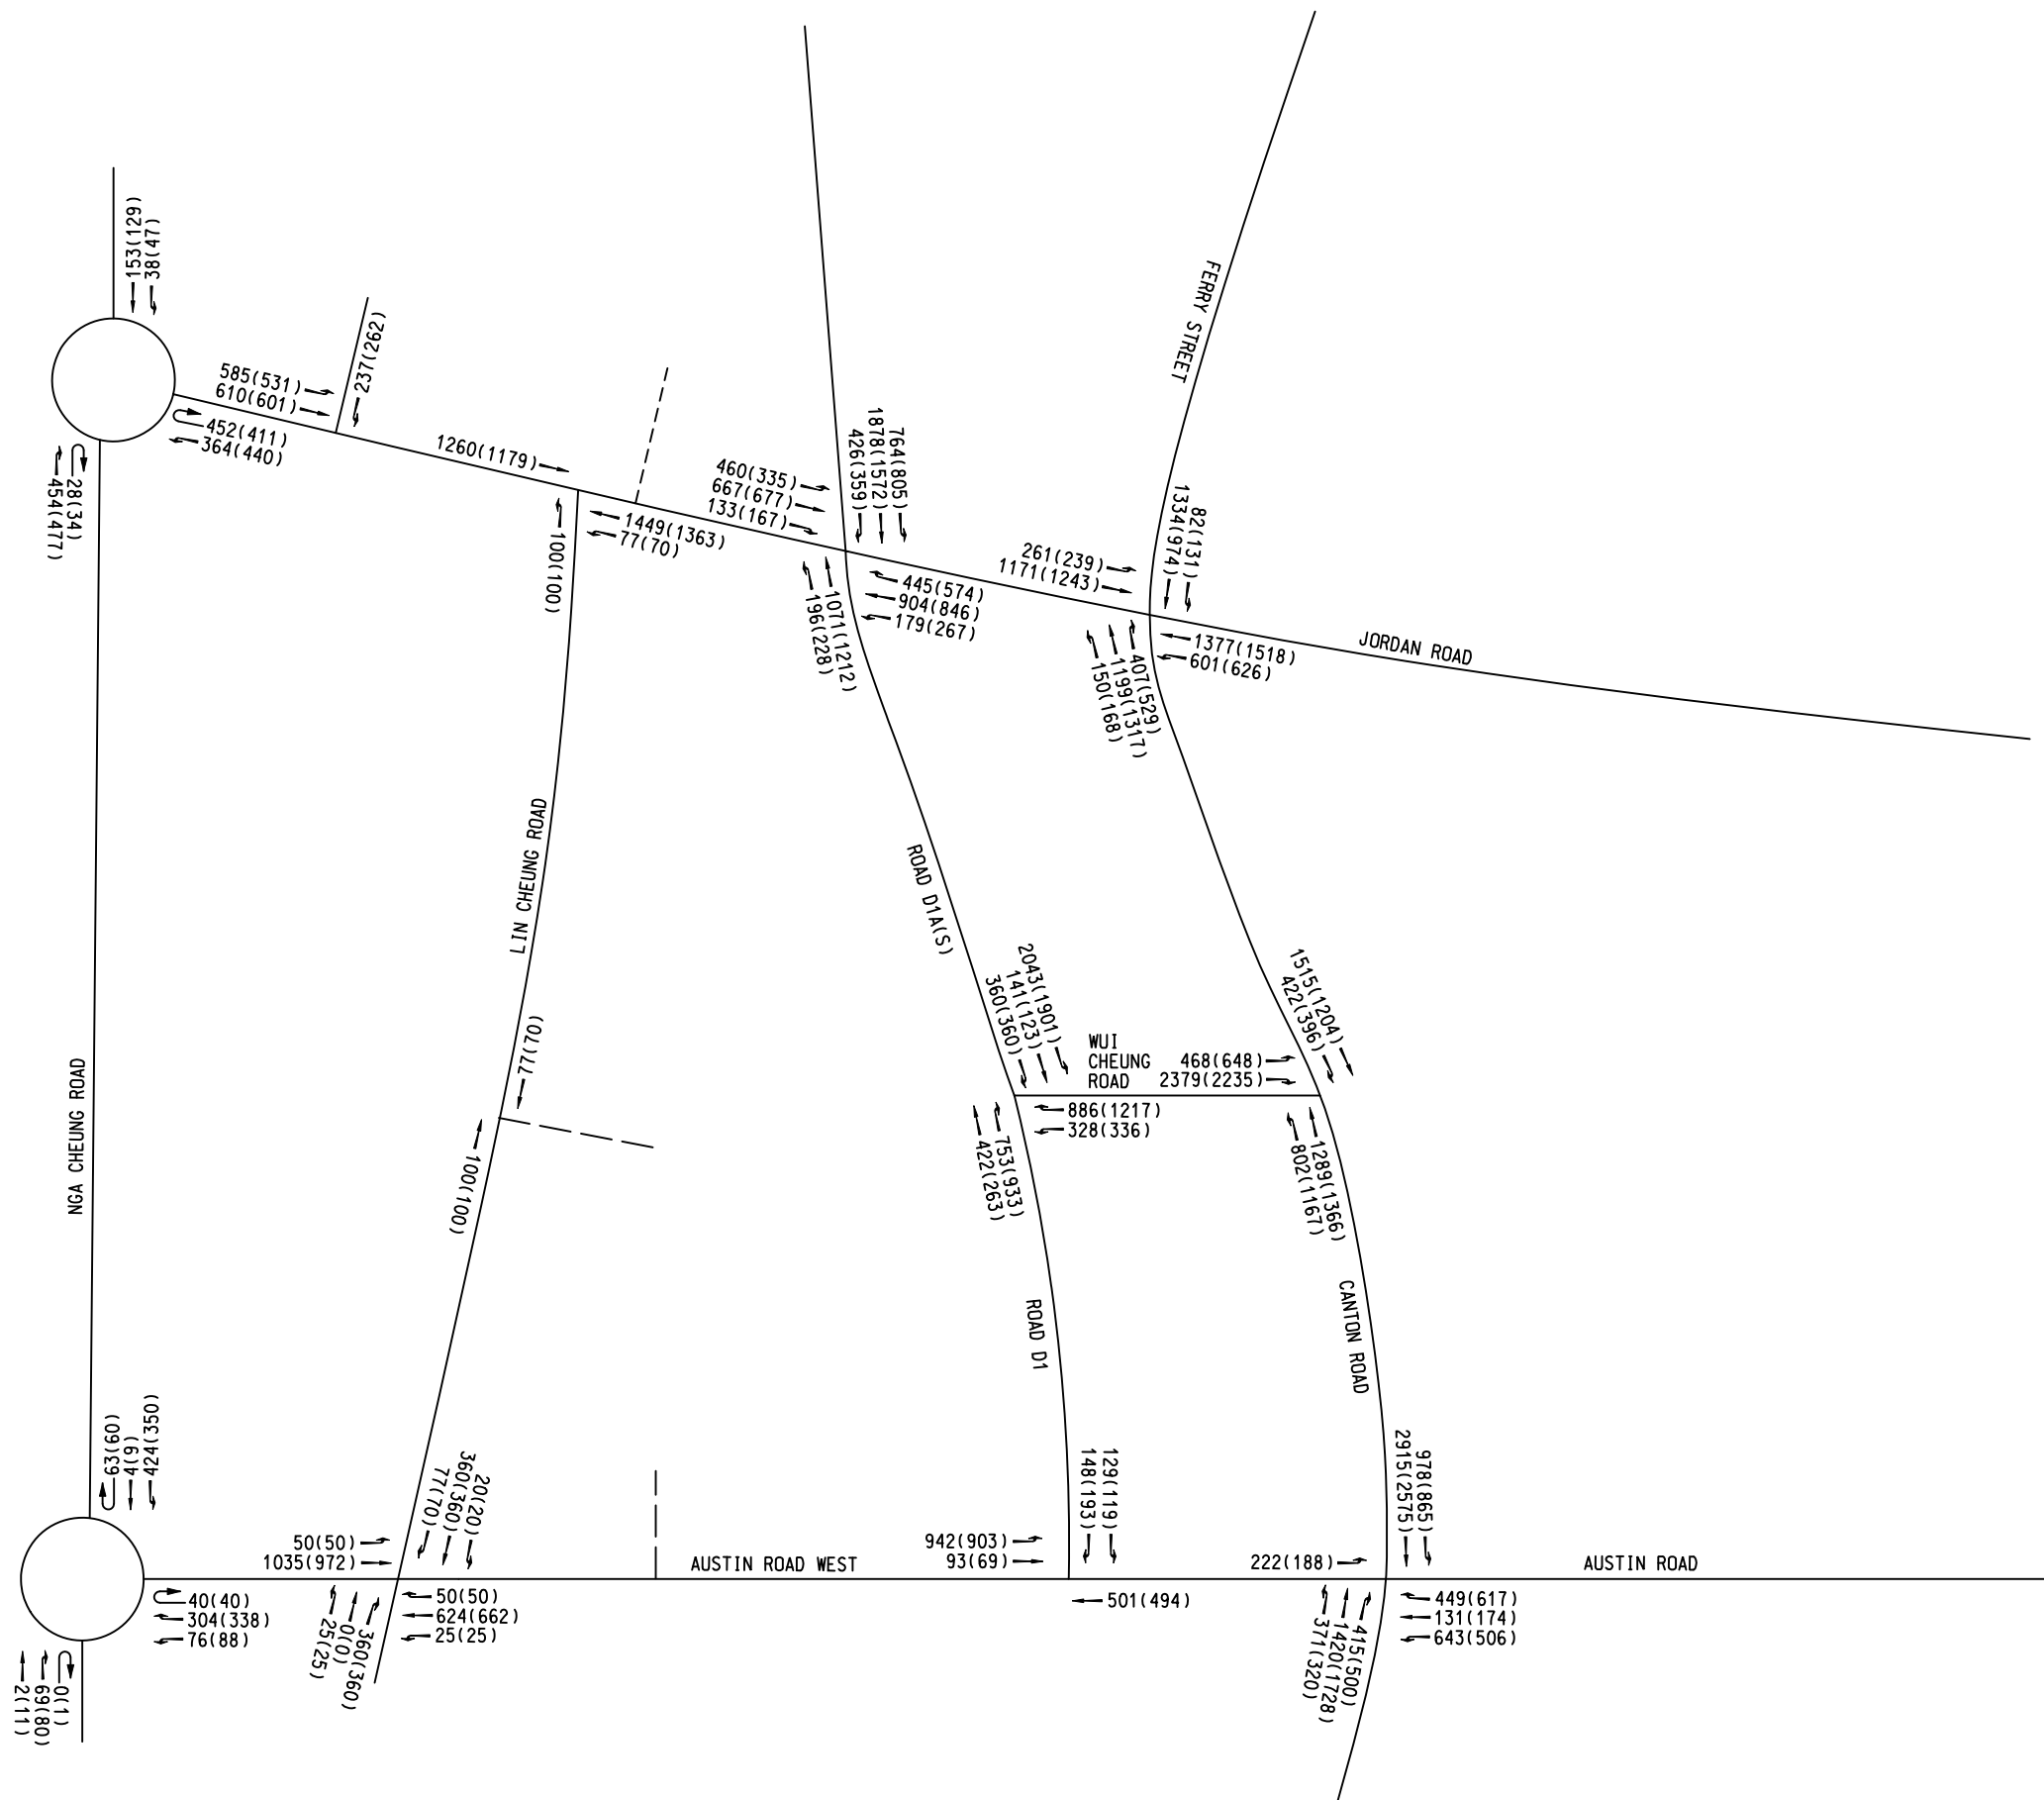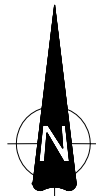

LEGEND:
337 AM PEAK TRAFFIC FLOWS (PCU/HR)
(432) PM PEAK TRAFFIC FLOWS (PCU/HR)
--- ACCESS TO CONSTRUCTION SITES


2011 DESIGN TRAFFIC FLOWS WITHOUT WESTERN WUI CHEUNG ROAD & WITH ROAD D1A(S)

Rev.	Description	Approved	Date
-	-	-	-
-	-	-	-
-	-	-	-
-	-	-	-

AGREEMENT NO. TD 54/2008 WEST KOWLOON RECLAMATION DEVELOPMENT TRAFFIC STUDY

Figure No.	16.9	Rev.	-
Designed By :	HEI	Scale :	N.T.S.
Checked By :	SPC	Date :	AUG. 2009
Ref. : 27814/FR/F169.DGN/LIY/26AUG09			



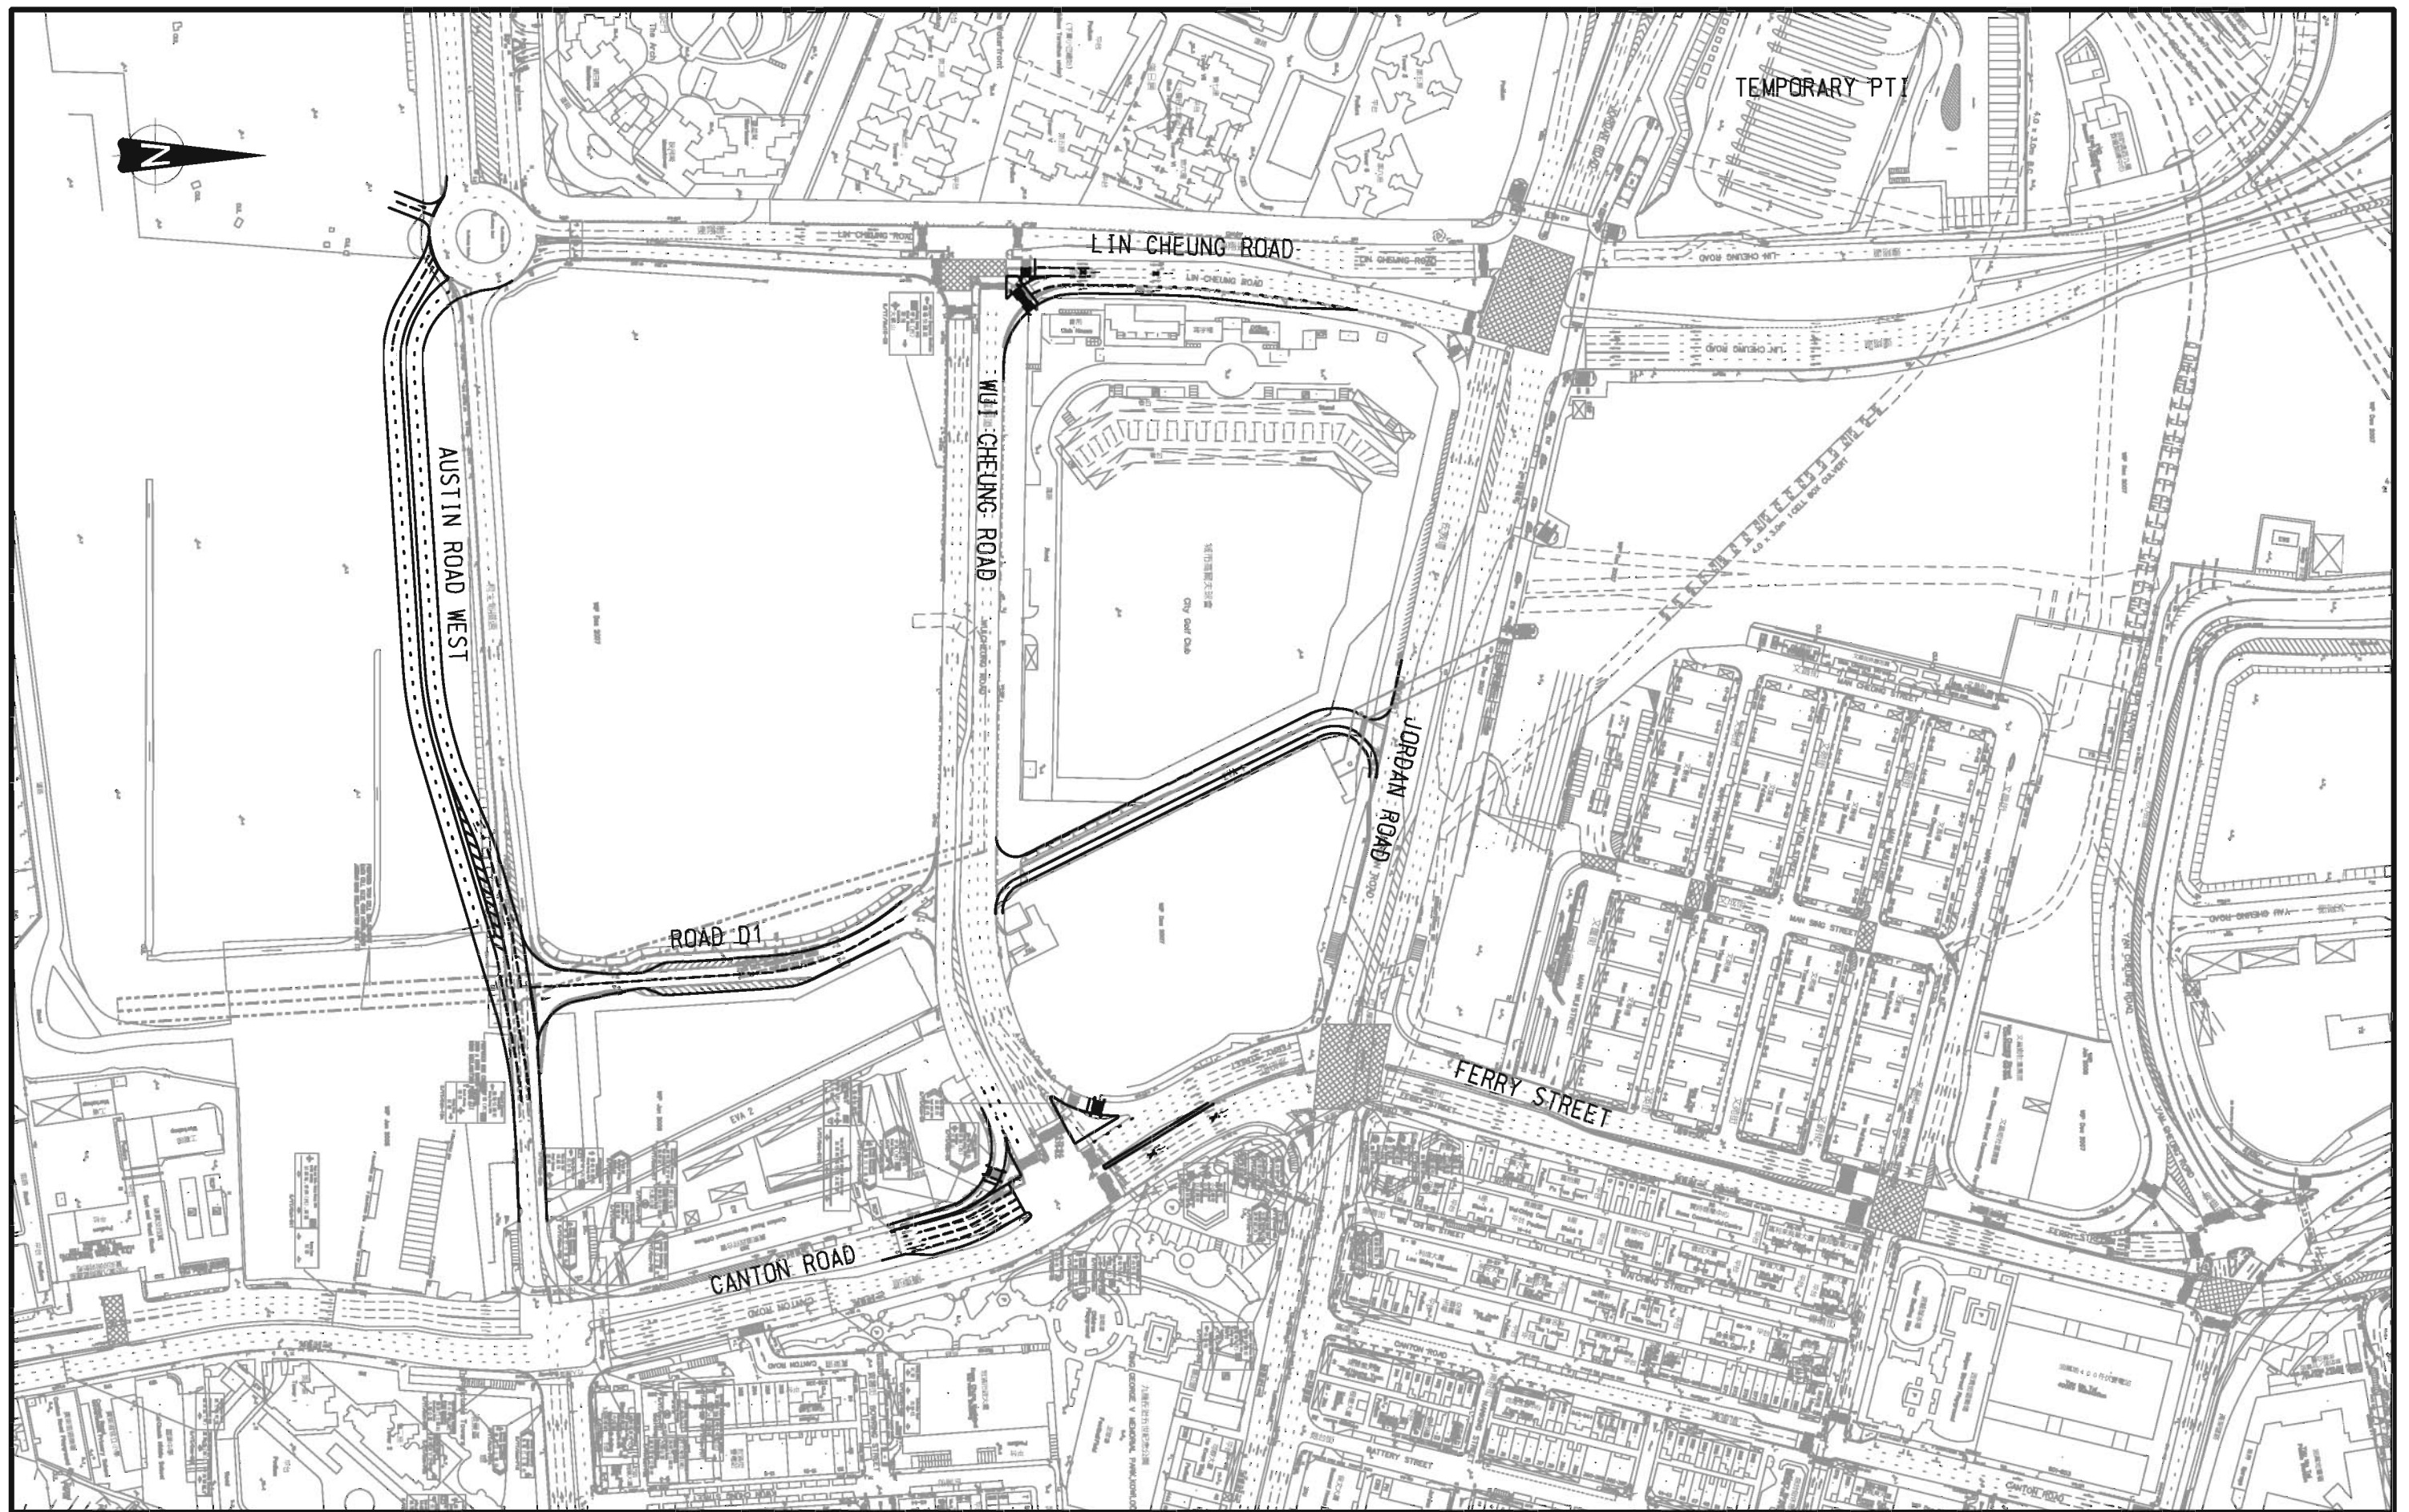


AGREEMENT NO. TD 54/2008 WEST KOWLOON RECLAMATION DEVELOPMENT TRAFFIC STUDY

CONSTRUCTION STAGE 1

Figure No.	16.10	Rev.	-
Designed By :	HEI	Scale :	1 : 2500
Checked By :	SPC	Date :	AUG. 2009
Ref. : 27814/FR/F1610.DGN/LIY/26AUG09			



Rev.	Description	Approved	Date

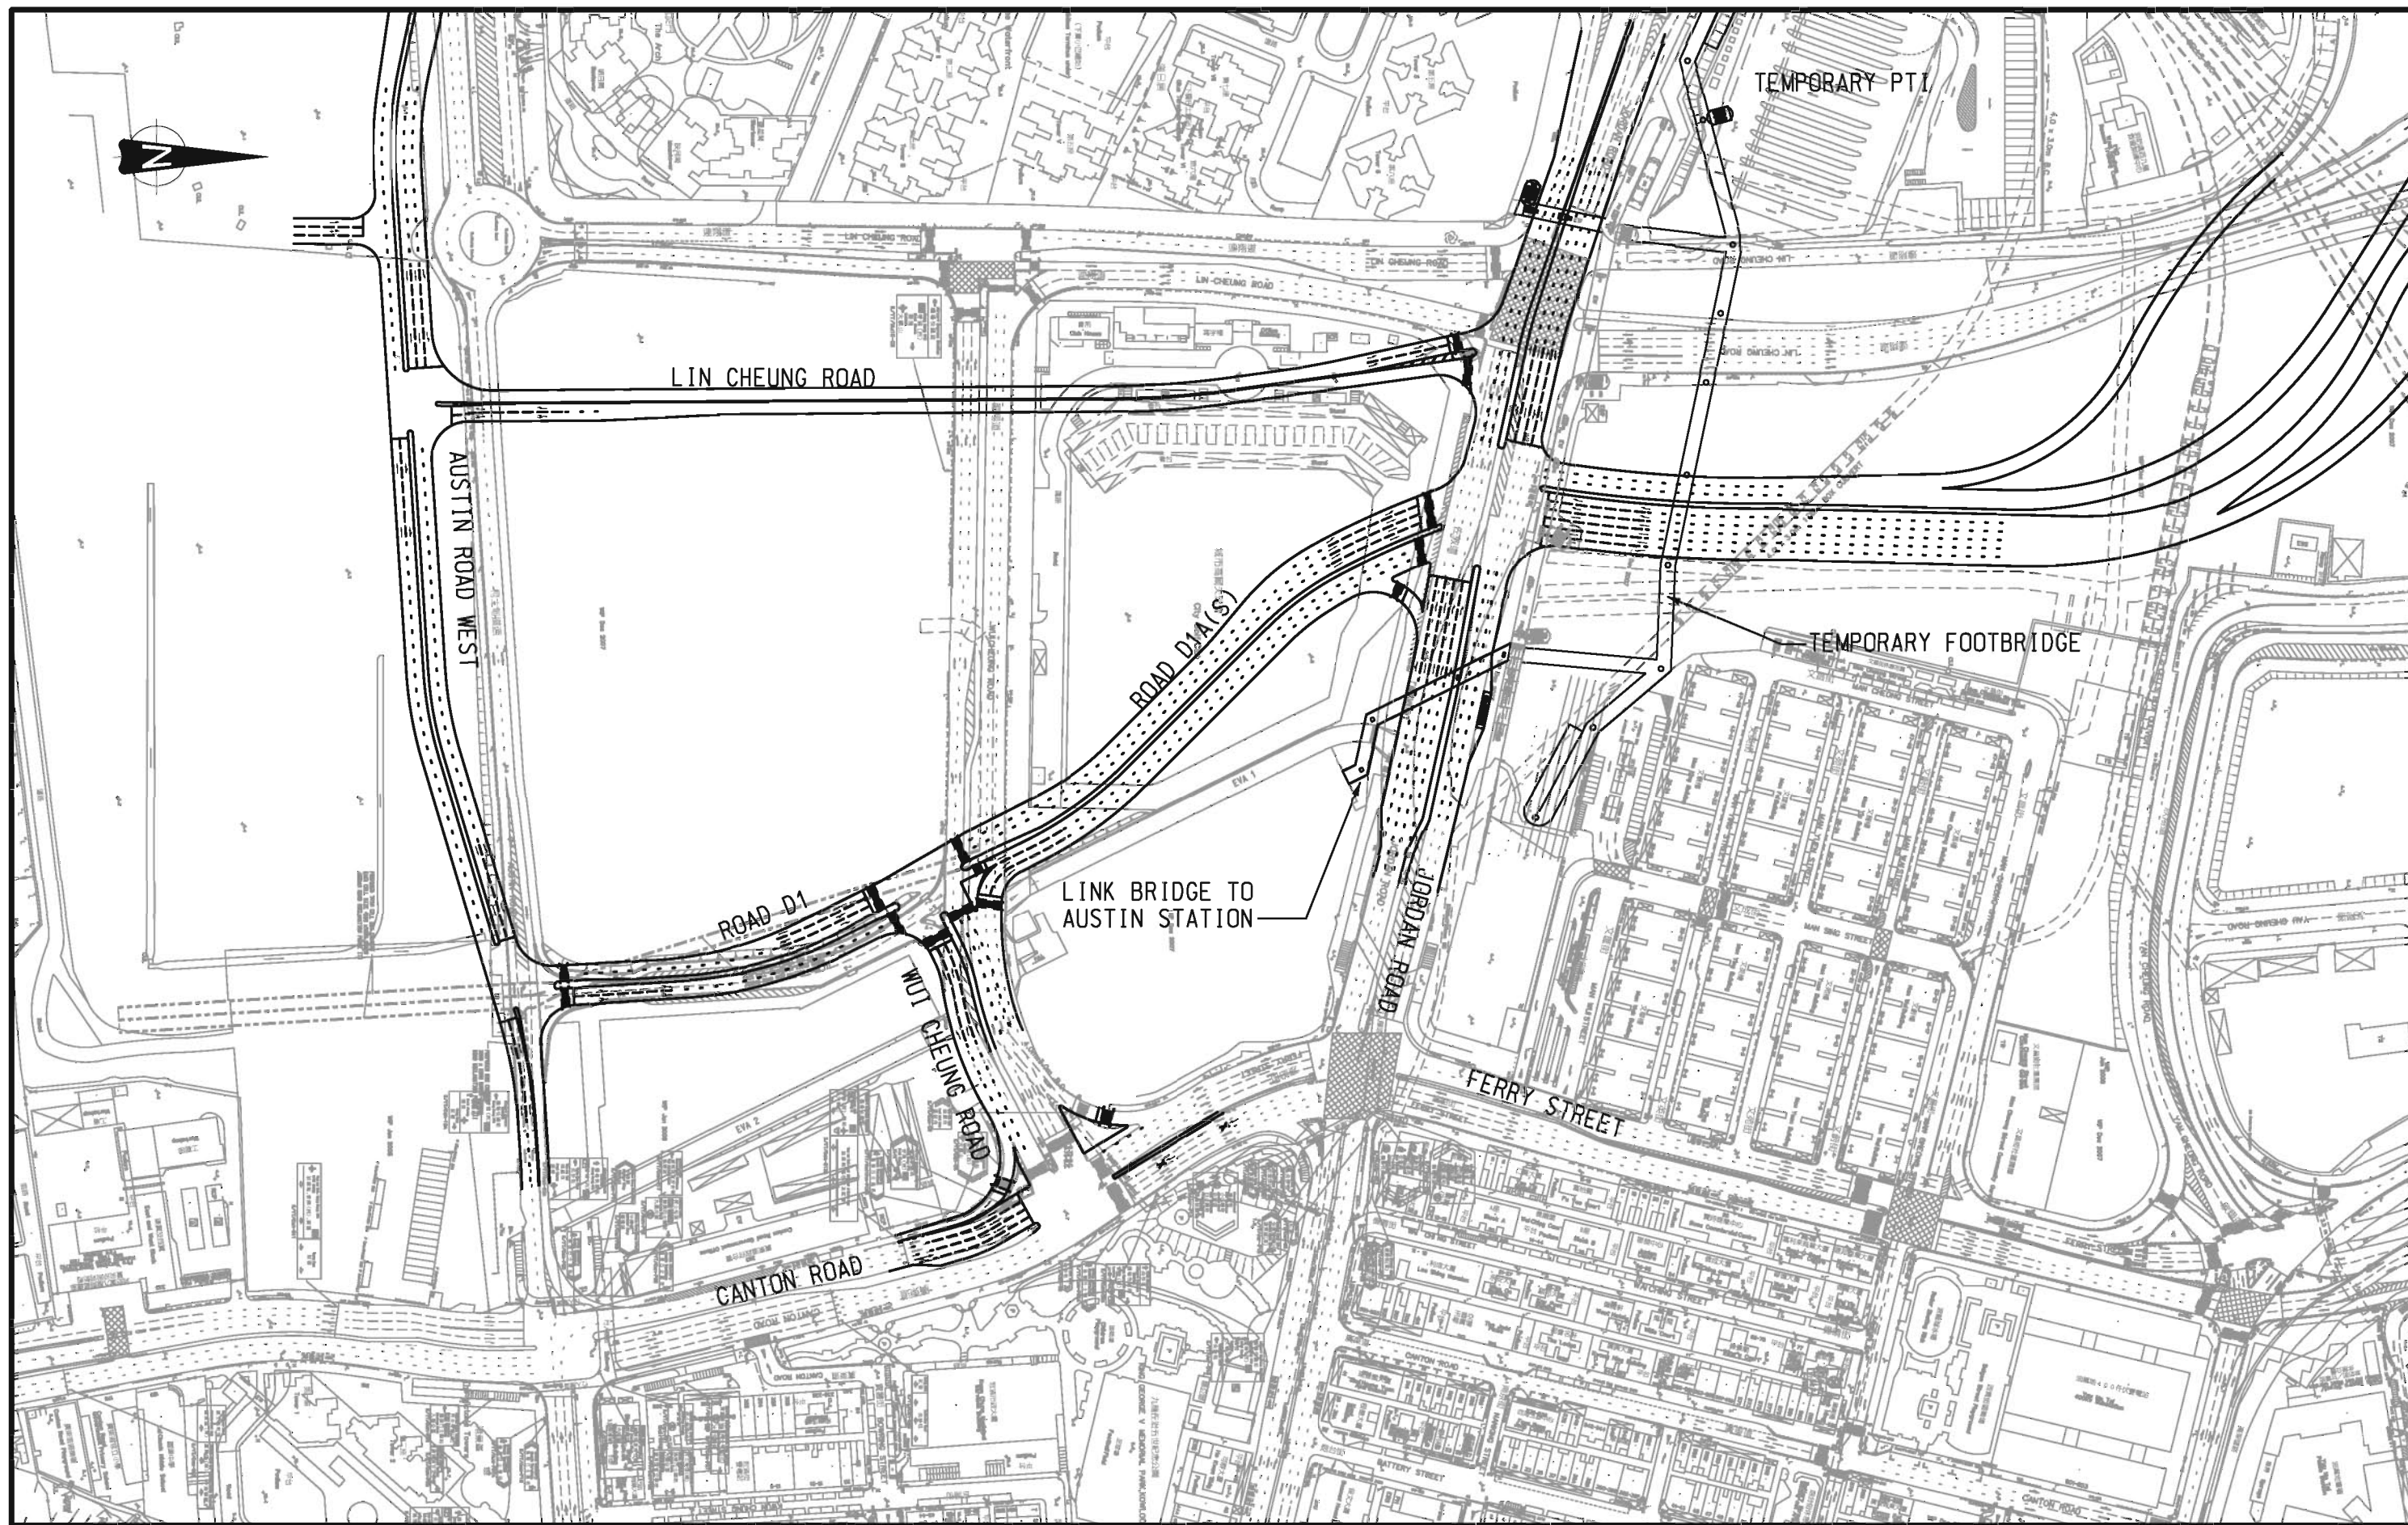


AGREEMENT NO. TD 54/2008 WEST KOWLOON RECLAMATION DEVELOPMENT TRAFFIC STUDY

CONSTRUCTION STAGE 2

Figure No.	16.11	Rev.	-
Designed By :	HEI	Scale :	1 : 2500
Checked By :	SPC	Date :	AUG. 2009
Ref. : 27814/FR/F1611.DGN/LIY/26AUG09			



Rev.	Description	Approved	Date

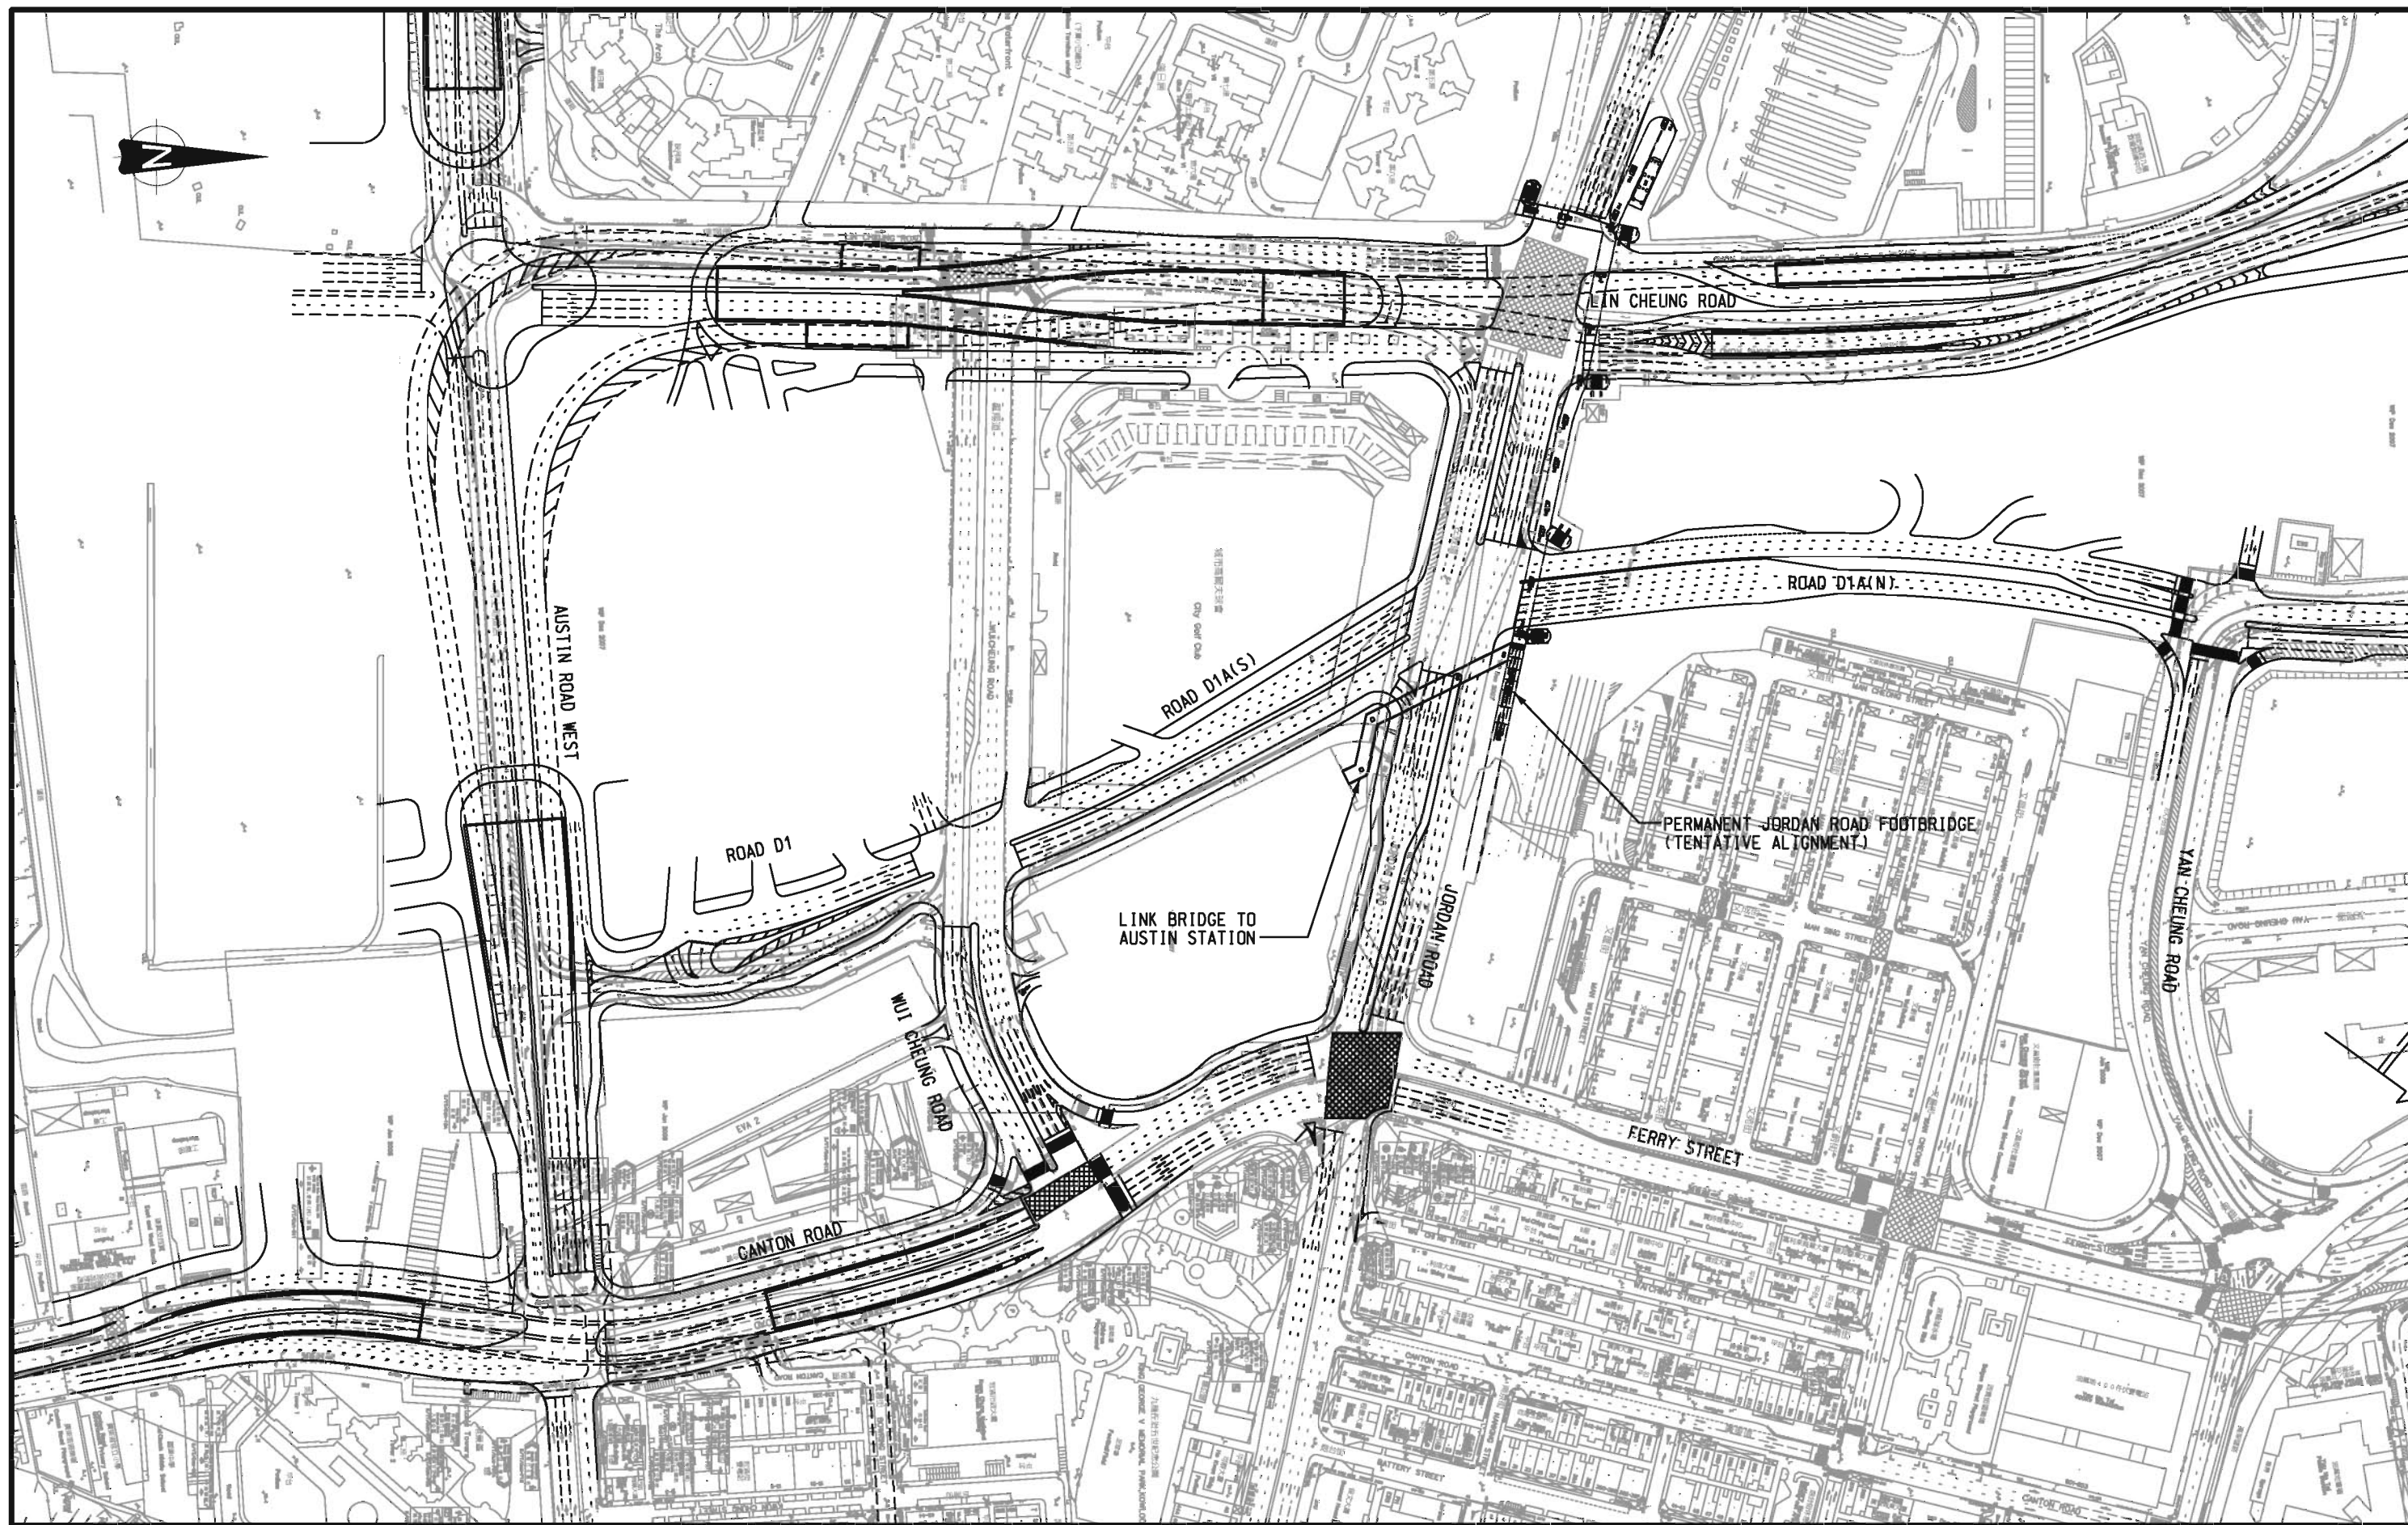

AGREEMENT NO. TD 54/2008 WEST KOWLOON RECLAMATION DEVELOPMENT TRAFFIC STUDY

CONSTRUCTION STAGE 3

Figure No.	16.12	Rev.	-
Designed By :	HEI	Scale :	1 : 2500
Checked By :	SPC	Date :	AUG. 2009
Ref. : 27814/FR/F1612.DGN/LIY/26AUG09			



Rev.	Description	Approved	Date